

PB# 84-20

**Silver Stream Village
(Expansion)**

32-2-13

84-20

Silver Stream Village (expansion)

Approved
fee paid
filed with
T.C.
8/14/85 dt
8/20/85
8/23/85 pt

5782

General Receipt April 26 1984

TOWN OF NEW WINDSOR
555 Union Avenue
New Windsor, N. Y. 12550

Received of Silver Stream Village \$ 25.00
Twenty Five and 00/100 DOLLARS

For Application Fee 84-20

DISTRIBUTION

FUND	CODE	AMOUNT
25.00 Check		
H.5372 P.M.		

By Pauline G. Townsend
C.C.
Town Clerk

6825

General Receipt August 23 1985

TOWN OF NEW WINDSOR
555 Union Avenue
New Windsor, N. Y. 12550

Received of Silver Stream, Inc. \$ 100.00
One Hundred and 00/100 DOLLARS

For Site Plan # 84-20

DISTRIBUTION

FUND	CODE	AMOUNT
OK # 121 Q		\$100.00

By Pauline G. Townsend
Town Clerk
Title

Williamson Law Book Co., Rochester, N. Y. 14609

PETITION

WE THE UNDERSIGNED, RESIDING AT SILVER STREAM VILLAGE,
 NEW WINDSOR, NEW YORK 12550, HEREBY PETITION FOR ADEQUATE
 RECREATIONAL FACILITIES FOR OUR CHILDREN AND SENIOR CITIZENS.

SILVER STREAM REGISTRY

NAME	SITE NUMBER
Frank Fogel	91
Kris M. Fazio	91
Howard S. J. dea	72
Helen Socka	72
Stephen J. Ronan	70
Dagmar Bowen	70
Anthony Dominick D	74
Cecil Dominick	74
Bon J. Allay	75
Miriam Allay	75
Dee Hill	76
Dorothy A. Hill	76
John M. Atkinson	77
Dona L. Fitzsimmons	77
Paul Etess	79
Joyce Elego	79
John MacGinnal	20
Jacqueline Cumak	20
Roslyn M. Casey	83

WE THE UNDERSIGNED, RESIDING AT SILVER STREAM VILLAGE,
NEW WINDSOR, NEW YORK 12550, HEREBY PETITION FOR ADEQUATE
RECREATIONAL FACILITIES FOR OUR CHILDREN AND SENIOR CITIZENS.

SILVER STREAM REGISTRY

NAME	SITE NUMBER
Leanne May	76
Frank S.	76
Donna S.	76
Debra Wilson	44
Jeffrey Wilson	44
T. J. McGregor	22 Lot
Mrs. Joyce Belfiore	lot 32
Mrs. Louise Belfiore	lot 32
Mrs. Linda Miller	lot 41
Mr. Ronald A. Miller	lot 41
Mrs. Barbara Lubertak	lot 42
Paul M. Lielman	lot 42
Mr. Stahl	lot 50
Michelle Hoodrich	lot 50
Joseph Wagner	lot 51
May Wagner	lot #51
Susan Stahl	lot #51
Charles R. McKee	lot #71
Patricia McKeye	lot #71

PETITION

WE THE UNDERSIGNED, RESIDING AT SILVER STREAM VILLAGE,
NEW WINDSOR, NEW YORK 12550, HEREBY PETITION FOR ADEQUATE
RECREATIONAL FACILITIES FOR OUR CHILDREN AND SENIOR CITIZENS.

SILVER STREAM REGISTRY

NAME	SITE NUMBER
<u>Tom Ryland</u>	69
<u>Karen Dray</u>	84
<u>Debbie C. Jerome</u>	69
<u>Dee Tis</u>	87
<u>G. Bowers</u>	86
<u>R. Muroto</u>	89
<u>Jeanne Muroto</u>	89
<u>Rose Mader</u>	90
<u>Frank Mader</u>	90
<u>Ole B. Dey</u>	93
<u>Leffie Dey</u>	93
<u>Jane Guyan</u>	94
<u>Margaret Guyan</u>	94
<u>Larry Brown</u>	95
<u>Archie R. Brown</u>	95
<u>Ryan Alderisio</u>	96
<u>Dexter Alderisio</u>	96
<u>Fred Spala</u>	98
<u>Carolyn Spala</u>	98

PETITION

WE THE UNDERSIGNED, RESIDING AT SILVER STREAM VILLAGE,
NEW WINDSOR, NEW YORK 12550, HEREBY PETITION FOR ADEQUATE
RECREATIONAL FACILITIES FOR OUR CHILDREN AND SENIOR CITIZENS.

SILVER STREAM REGISTRY

NAME	SITE NUMBER
Walter Babcock	54
Denise Babcock	54
Rafael Maresco	57
Celia Maresco	57
Hall Mart Wilson	58
Susan E Wilson	58
Thomas E. Kunkel	60
Mary Jean Kunkel	60
Cynthia Annuseppe	61
Joseph J. Annuseppe	61
Despina Babcock }	62
Pete Babcock }	62
Fawn Michaels	63
Stef Michaels	63
Eli A. D'Erano	59
Rosemarie D'Erano	59
Carrie Lombardo	52
Ty Lombardo	52
Lili Iggy	19
Doris Robert	19

PETITION

WE THE UNDERSIGNED, RESIDING AT SILVER STREAM VILLAGE,
NEW WINDSOR, NEW YORK 12550, HEREBY PETITION FOR ADEQUATE
RECREATIONAL FACILITIES FOR OUR CHILDREN AND SENIOR CITIZENS.

SILVER STREAM REGISTRY

NAME	SITE NUMBER
Genevieve Miller	41 Silver Stream
Robert Schenk	15 " "
Stephen C. Jones	48 " "
Jannette C. Jones	48 " "
Tom Stork	15 Silver Stream
Adrienne J. Dietras	11 Silver Stream
Jack F. Dietras	14 Silver Stream
Amy Cleary	12 " "
Bill Cleary	13 " "
Jeff Cleary	17 " "
John Cleary Jr.	17 " "
Edna Cleary	"
Frank Cleary	"
Nancy Cleary	16 " "
Mary Cleary	16 " "
MR & MRS Edwin Koffler	36 " "
Mae Earl	39
Ernie Parisi	39
Eduardo Daniels	Pat 38

PETITION

14

WE THE UNDERSIGNED, RESIDING AT SILVER STREAM VILLAGE,
NEW WINDSOR, NEW YORK 12550, HEREBY PETITION FOR ADEQUATE
RECREATIONAL FACILITIES FOR OUR CHILDREN AND SENIOR CITIZENS.

SILVER STREAM REGISTRY

NAME	SITE NUMBER
Arthur J. DiGiovine	18
Bob & Terry Schmitz	15
Mr & Mrs. H. Ammendt	27
Mr & Mrs. Leon Gots	31
Pam & Moyers	32
Paul & Valerica	33
Perry Parrish	47
Doraine Parrish	47
Dale Harr	25
Richard Bugg	25
Kerin STEENS	10
Mary Peluso	10
Dale Wilson	9
Lynn D. Smith	7
Leudy Wilson	3
Koffer Edwin	36
Lillian Koffer	36

PETITION

WE THE UNDERSIGNED, RESIDING AT SILVER STREAM VILLAGE,
NEW WINDSOR, NEW YORK 12550, HEREBY PETITION FOR ADEQUATE
RECREATIONAL FACILITIES FOR OUR CHILDREN AND SENIOR CITIZENS.

SILVER STREAM REGISTRY

I am speaking to you tonight as a resident, voter and taxpayer of the Town of New Windsor. I am speaking on behalf of a great majority of the other home owners, residents and taxpayers of Silver Stream Village who have signed this petition that I am presenting to you tonight. We are petitioning the Town of New Windsor to come to our aid in our time of need. We are solid citizens of this town who are sincerely committed to providing ourselves, our children and our senior citizens with a decent place to live here in the Town of New Windsor. We have been living in fear for our children's well-being due to the misrepresentations of our landlord, Lester Clark. What we are seeking is for the Board of Trustees to honor a commitment ~~made~~ ^{Jan 19??} which was made by Councilman Rossini to Robert Schenck, the former chairman of our homeowners association. Mr. Rossini said that the Board would not approve construction of a third section of Silver Stream Village until our landlord constructed the playground and recreation area promised to the homeowners. At this point, all we have been told is that Mr. Clark ordered some playground equipment, but that's it. The summer is almost over and our children are about to return to school and I can tell you, at least for myself, that my children cannot play on an alleged order. If Mr. Clark is really making a good faith effort to construct that playground, why is it that the only proof he has is that he ordered equipment -- when?? I, along with my neighbors who either signed the petition, or are here in person tonight, urge you to withdraw your preliminary approval

for the construction of a third section of Silver Stream Village until Mr. Clark fulfills his commitment to build a playground and recreation area. He has stalled the Town long enough to get through the summer without getting started on the playground or the facilities for senior citizens. How can the Town let Mr. Clark get away with his mishandling of 200 to 250 good citizens who live at Silver Stream Village when he himself is only a developer seeking to make a profit by selling homes to your constituents. Many of us who signed this petition are aware of Mr. Clark's misrepresentations and use of alleged dummy corporations to sell homes in order to escape the true intent and spirit of the promises he made to almost all of us who purchased a home from him. These homes are selling for \$30,000 to \$45,000. There are about 95 homes existing today in Silver Stream Village, with more to come in the future. Many of our senior citizens have told me that they fear a reprisal if they signed our petition, nonetheless, they feel so strongly about this issue that they signed anyway. We are a proud group of home owners who own our manufactured homes and pay rent for the site and the use of the facilities we are supposed to have. We pay this rent with the understanding that we are supposed to receive services such as garbage pickup, paved roads, street lights, cable TV, water, sewers, and recreational facilities. So far, all we have received are water, sewers, and garbage pickup, and finally street lights operating only a month ago. More important, however, we do not have the proper management of our park. At most times, there is no one here to supervise the operations of the park. Would you believe

we have already received a monthly rent increase of \$10 since moving here (for many, less than one year), with no justification for this increase -- no improvements, not even the completion of basic requirements, which date back to the spring of 1983 !!

Our independent group of home owners are made up of skilled laborers, professionals, government employees, army personnel, and generally ordinary solid citizens who serve in many volunteer organizations, such as the Fire Department, Little League, and hospital and police auxiliary groups -- just proud and happy to be a part of this community in the Town of New Windsor. We are also indirect tax payers - part of our rent goes toward town taxes, water & sewer taxes, school taxes, etc., and as solid citizens of the town, we are not seeking to strongarm Lester Clark into doing anything he hasn't already agreed to do. But, we need your help. We hope that the Board of Trustees will set aside some time to give some attention to our plight in Silver Stream Village, and for God's sake, we hope it is soon.

Again, we ask that you postpone the final approval of the third section until Mr. Clark lives up to his commitment for our recreational facility.

September 12, 1984

To The New Windsor Planning Board

New Windsor New York 12550

Dear Gentlemen:

On Monday, September 10, 1984, Mr John Petro, New Windsor Town Supervisor, visited my home to inform me of his meeting with Mr Lester Clarke. Mr Petro stated that Mr Clarke assures him that the equipment for the recreational facilities will be delivered to Silver Stream Village September 27, 1984. Mr Petro asked me where was the playground area to be? He could not find the area, but after all the area has not been cleared or graded yet! I asked Mr Petro when if ~~of course~~ the equipment was delivered would the construction begin? Mr Petro could not comment on any date. I asked when ~~was~~ the equipment ordered? Mr Petro could again not rely. I asked still another question, what type of equipment was ordered? still no reply. We ~~at~~ the undersign of the petition being submitted to the Planning Board here tonight remain strong in our conviction that Mr Clarke's final approval of the third section at The Silver Stream Village be withheld until completion of the second section which includes the recreational area.

I remain respectfully yours,



Frank J. Fazio

(This is a two-sided form)

PLANNING BOARD
TOWN OF NEW WINDSOR
555 UNION AVENUE
NEW WINDSOR, NY 12550

Date Received 4/25/84
Preapplication Approval _____
Preliminary Approval _____
Final Approval _____
Fees Paid 350 _____

84-20

APPLICATION FOR SUBDIVISION APPROVAL

Date: 25 April 1984

Silver Stream Village (expansion)

1. Name of subdivision _____

Silver Stream Co. (914) 564-4440

2. Name of applicant _____ Phone _____

Address 285 Route 304 Nanuet N.Y.
(Street No. & Name) (Post Office) (State) (Zip Code)

3. Owner of record same Phone _____

Address _____
(Street No. & Name) (Post Office) (State) (Zip Code)

4. Land Surveyor Elias D. Grevas, L.S. Phone (914) 562-8667

Address 45 Quassaick Ave. New Windsor, N.Y. 12550
(Street No. & Name) (Post Office) (State) (Zip Code)

5. Attorney _____ Phone _____

Address _____
(Street No. & Name) (Post Office) (State) (Zip Code)

6. Subdivision location: On the south side of Route 207
(Street)

1,000 feet east of Mount Airy Road
(direction)

7. Total Acreage 30 ± Zone R-4A Number of Lots 30

8. Tax map designation: Section 32 Lot(x) Block 2, Lot 13

9. Has this property, or any portion of the property, previously been subdivided _____.

If yes, when _____; by whom _____.

10. Has the Zoning Board of Appeals granted any variance concerning this property _____.

If yes, list case No. and Name _____

List all contiguous holdings in the same ownership.

Section _____ Block(s) _____ Lot(s) _____

Attached hereto is an affidavit of ownership indicating the dates the respective holdings of land were acquired, together with the liber and page of each conveyance into the present owner as recorded in the Orange County Clerk's Office. This affidavit shall indicate the legal owner of the property, the contract owner of the property and the date the contract of sale was executed. IN THE EVENT OF CORPORATE OWNERSHIP: A list of all directors, officers and stockholders of each corporation owning more than five percent (5%) of any class of stock must be attached.

STATE OF NEW YORK)
COUNTY OF ORANGE : SS.:

I, DANIEL PARER, for LESTER A. CLARK, hereby depose and say that all the above statements and the statements contained in the papers submitted herewith are true.

Daniel Parer
Mailing Address 614 Little Britain Rd
New Windsor, NY, 12550

SWORN to before me this

25 day of April, 1986

Shirley B. Hassdentufel

NOTARY PUBLIC

SHIRLEY B. HASSENTEUFEL

Notary Public, State of New York

No. 4764798

Qualified in Orange County

SHIRLEY B. HASSENTEUFEL, 19

Notary Public, State of New York

No. 4764798

Qualified in Orange County

Commission Expires March 30, 19



COUNTY OF ORANGE / Department of Health

LOUIS HEIMBACH, County Executive

124 MAIN STREET
GOSHEN, NEW YORK 10924 TEL: 914-294-7961

Walter O Latzko
President, Board of Health

Russell C Johnson, M.D.
Commissioner of Health

July 10, 1985

RECEIVED

Lester Clark
Route 304
Bardonia, NY 10954

JUL 15 1985

TOWN ENGINEER'S OFFICE

TOWN OF NEW WINDSOR

RE: Approval of Plans & specs for:
Sanitary Sewage Collection
System to serve Silver Stream
Village Mobile Home Park

Dear Sir:

Plans for the extension of sanitary sewers to and/or within the above mentioned service area have been examined and found to be consistent with the appropriate regulations of the State Department of Environmental Conservation and the Orange County Department of Health. These plans were prepared by McGahey & Hauser, P.C., and dated January 11, 1985, (Latest revision - May 30, 1985).

Approval is granted for the construction of these works subject to the following conditions:

1. THAT the facilities shall be fully constructed and completed in compliance with the engineering report, plans and specifications as approved.
2. THAT the construction of the facilities shall be under the supervision of a person or firm qualified to practice professional engineering in the State of New York under the Education Law of the State of New York.
3. THAT where such facilities are under the supervision of a professional engineer, he shall certify to the Department and to the permittee that the works have been fully completed in accordance with the approved engineering reports, plans, specifications and permit.

Sanitary Sewage Collection System
to serve Silver Stream Village
Mobile Home Park

Page 2
July 10, 1985

4. THAT the maximum infiltration rate shall not exceed 100 gpd per inch diameter of sewer per mile of sewer length including manholes.
5. THAT this approval shall be for sanitary sewers to service lots 48, 50 - 128, 130.

Plans bearing our stamp of approval have been forwarded to the design engineer for delivery to you.

Very truly yours,



M. J. Schleifer, P. E.
Assistant Commissioner

cc: DEC-White Plains
Dr. Johnson
Engineer
File
Town of New Windsor

MJS/TEG/so

PLANNING BOARD


PLANNING BOARD ENGINEER REVIEW FORM:

The maps and plans for the Site Approval _____

Subdivision _____ as submitted by _____

SHAD GROVE for the building or subdivision
of SILVER STREAM VILLAGE has been reviewed
by me and is approved disapproved

If disapproved, please list reason.

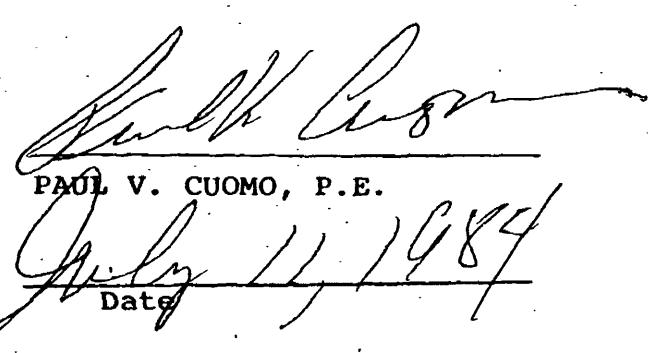
PAUL V. CUOMO, P.E.

Date

70

Revised 1/21/84
Blotter 9/21/84

Memo FROM: BUREAU OF FIRE PREVENTION
TOWN OF NEW WINDSOR

555 UNION AVENUE

NEW WINDSOR, NEW YORK 12550

TO:

TOWN PLANNING BOARD
BUILDING/ZONING INSPECTOR

DATE: 9/24/84

SUBJECT: SITE PLAN APPROVAL - (1) E-Z GO, DIVISION OF TEXTRON, INC.
(2) SILVER STREAM NORTH

--FOLD HERE--

Please be advised that the above two (2) site plans were approved at the 9/18/84 meeting of the New Windsor Bureau of Fire Prevention.

/pd

by Richard Hotaling, Chairman

received 5/9/84

Memo FROM: TOWN FIRE PREVENTION BUREAU
TOWN OF NEW WINDSOR
555 UNION AVENUE NEW WINDSOR, NEW YORK 12550

TO: TOWN PLANNING BOARD
SUPERINTENDENT OF HIGHWAYS
SANITATION SUPERINTENDENT
TOWN ENGINEER
BUILDING INSPECTOR

DATE: 5/9/84

SUBJECT: SITE PLAN REVIEW - (1) ROBIN ESTATES
(2) SILVER STREAM VILLAGE EXPANSION

--FOLD HERE--

Kindly be advised that the above-entitled site plans were reviewed at the 5/8/84 meeting of the New Windsor Bureau of Fire Prevention. It is the opinion of the members in attendance that the above site plans should be approved.

RH:pd

Richard Hotaling Jr.
by RICHARD HOTALING, Chairman

*Planning Board
Received 5/23/84*

Memo FROM: Paul V. Cuomo, P. E.
TOWN OF NEW WINDSOR
555 UNION AVENUE
NEW WINDSOR, NEW YORK 12550

TO:

Mr. Henry Reynolds, Chairman
Planning Board

DATE: May 23, 1984

SUBJECT: Silver Stream Village Sketch Plan

—FOLD HERE—

I have reviewed the above subject sketch plan and find it acceptable as far as engineering considerations.

PVC
Paul V. Cuomo, P. E.
Town Engineer


PVC/mfb

by _____


SILVER STREAM VILLAGE

SCALE 1"=50'





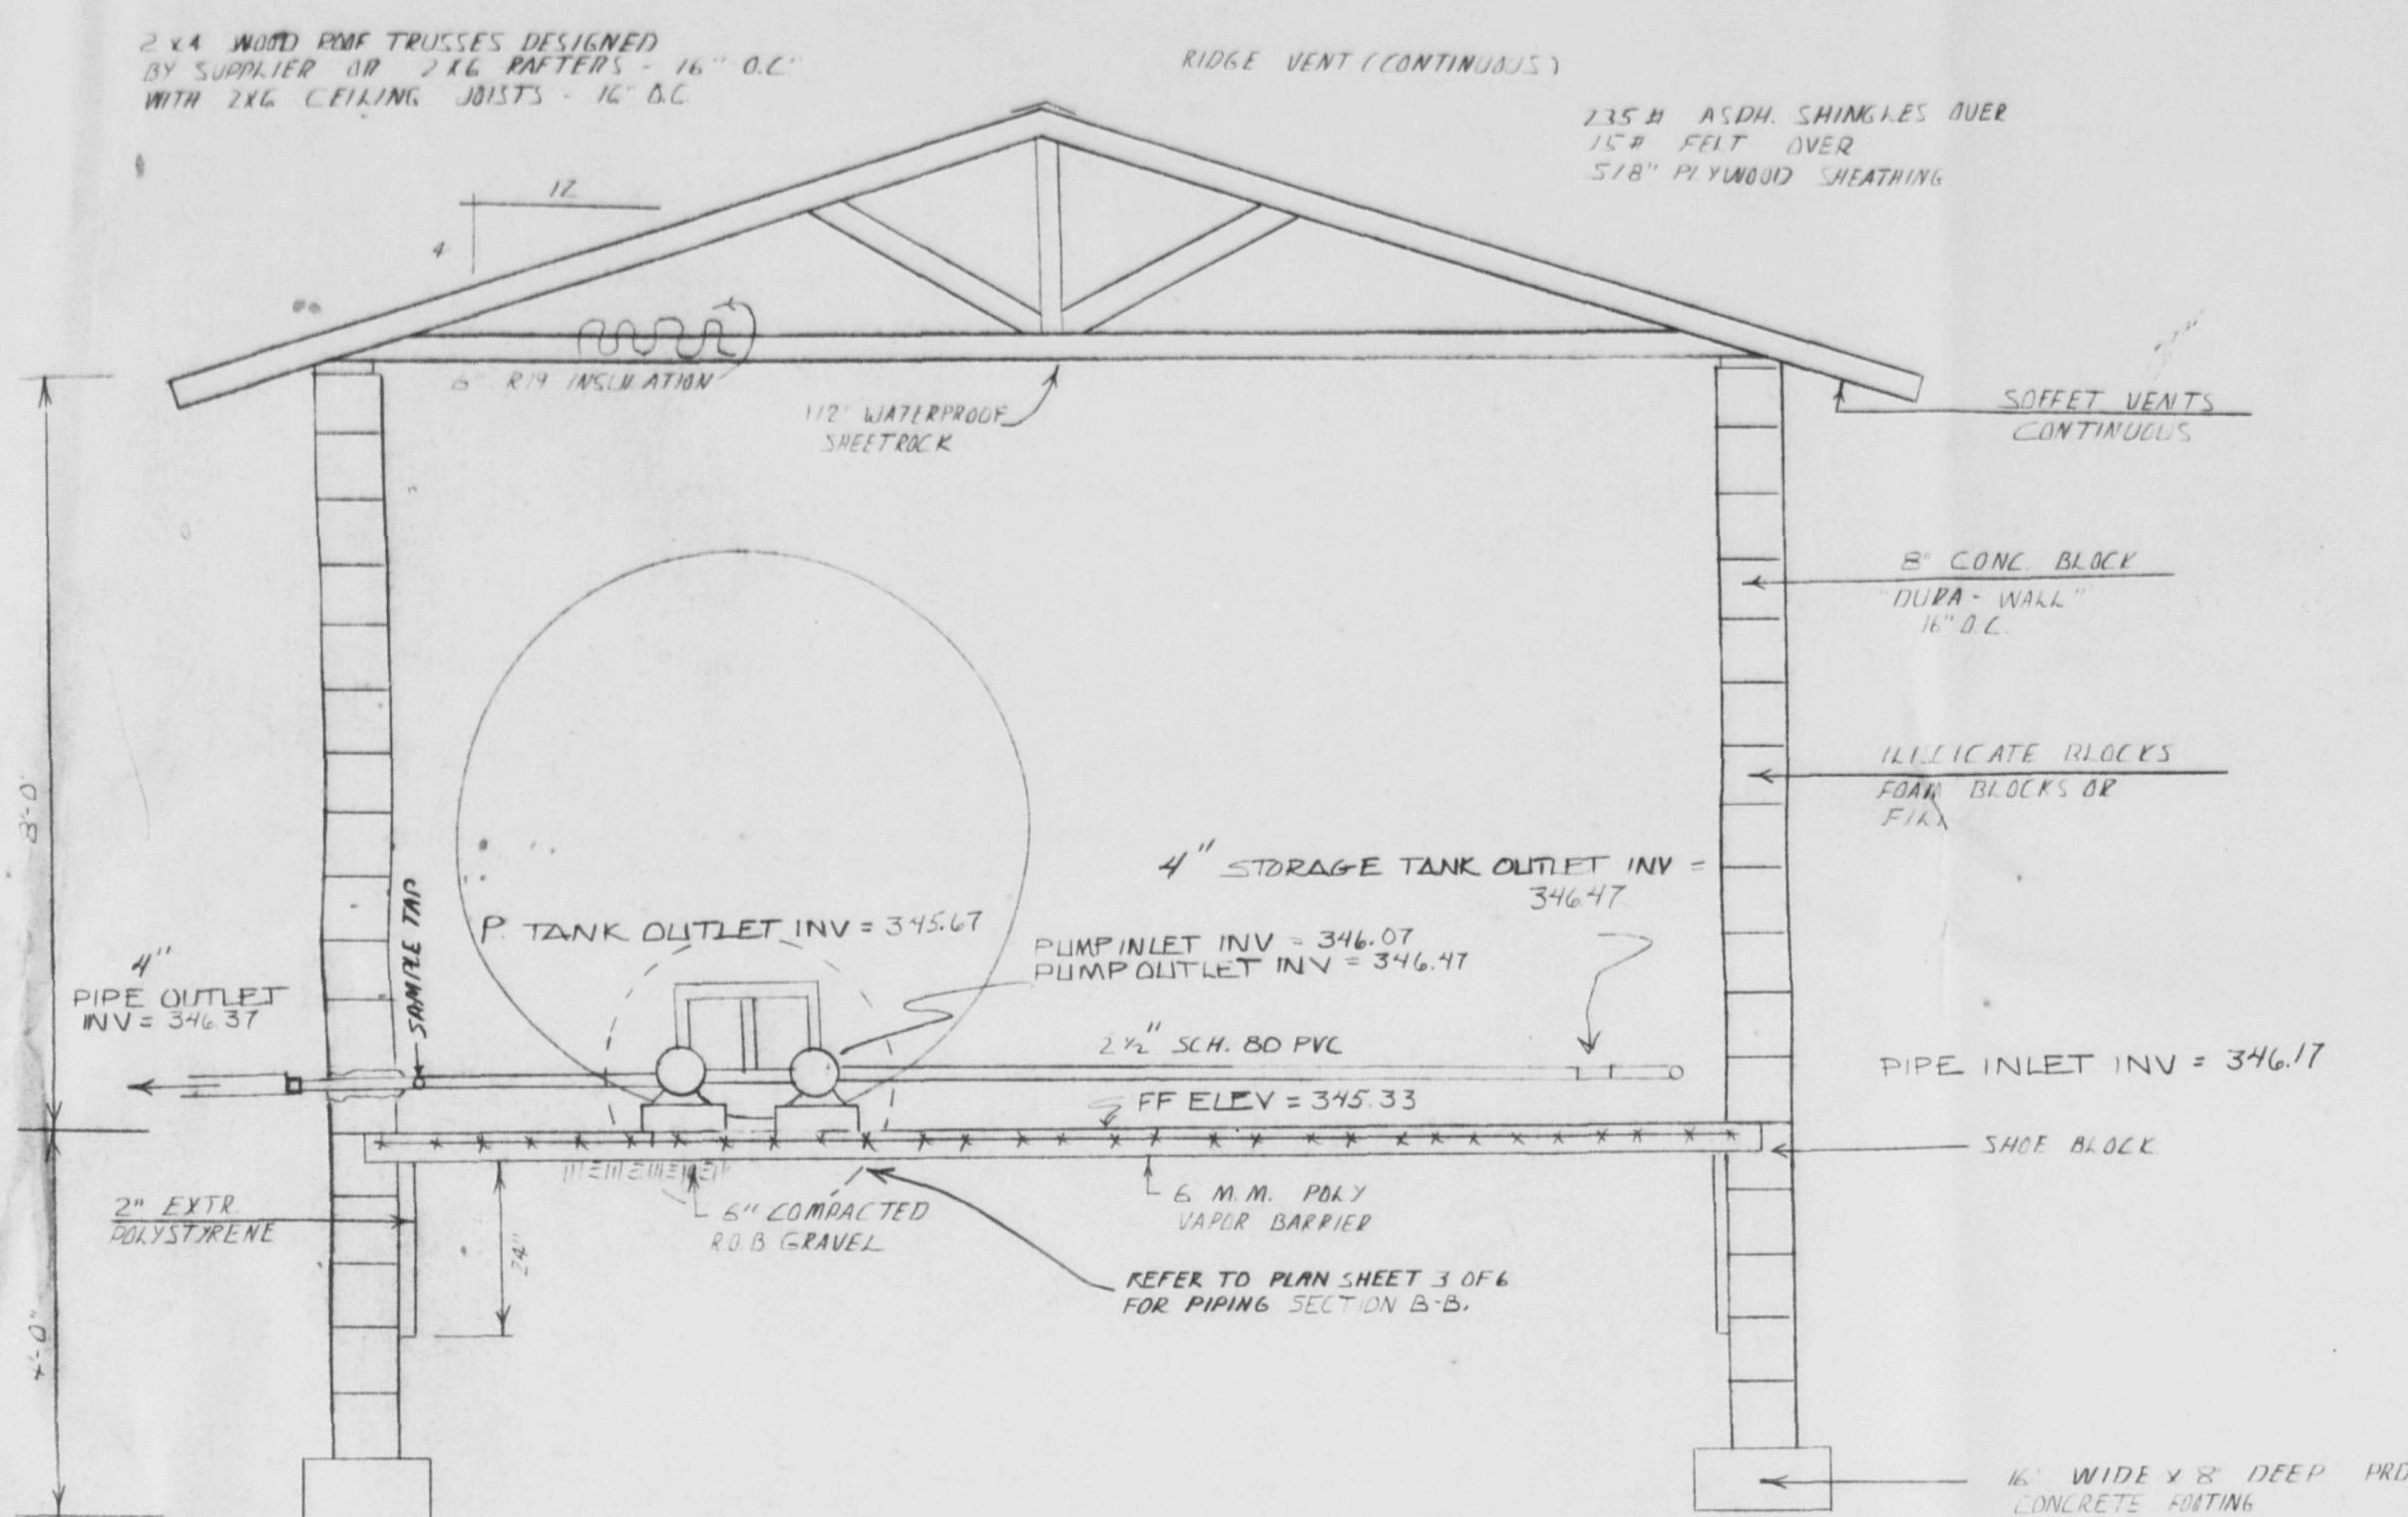

BUILDING SECTION A-A
SCALE: 1/2" = 1'-0"

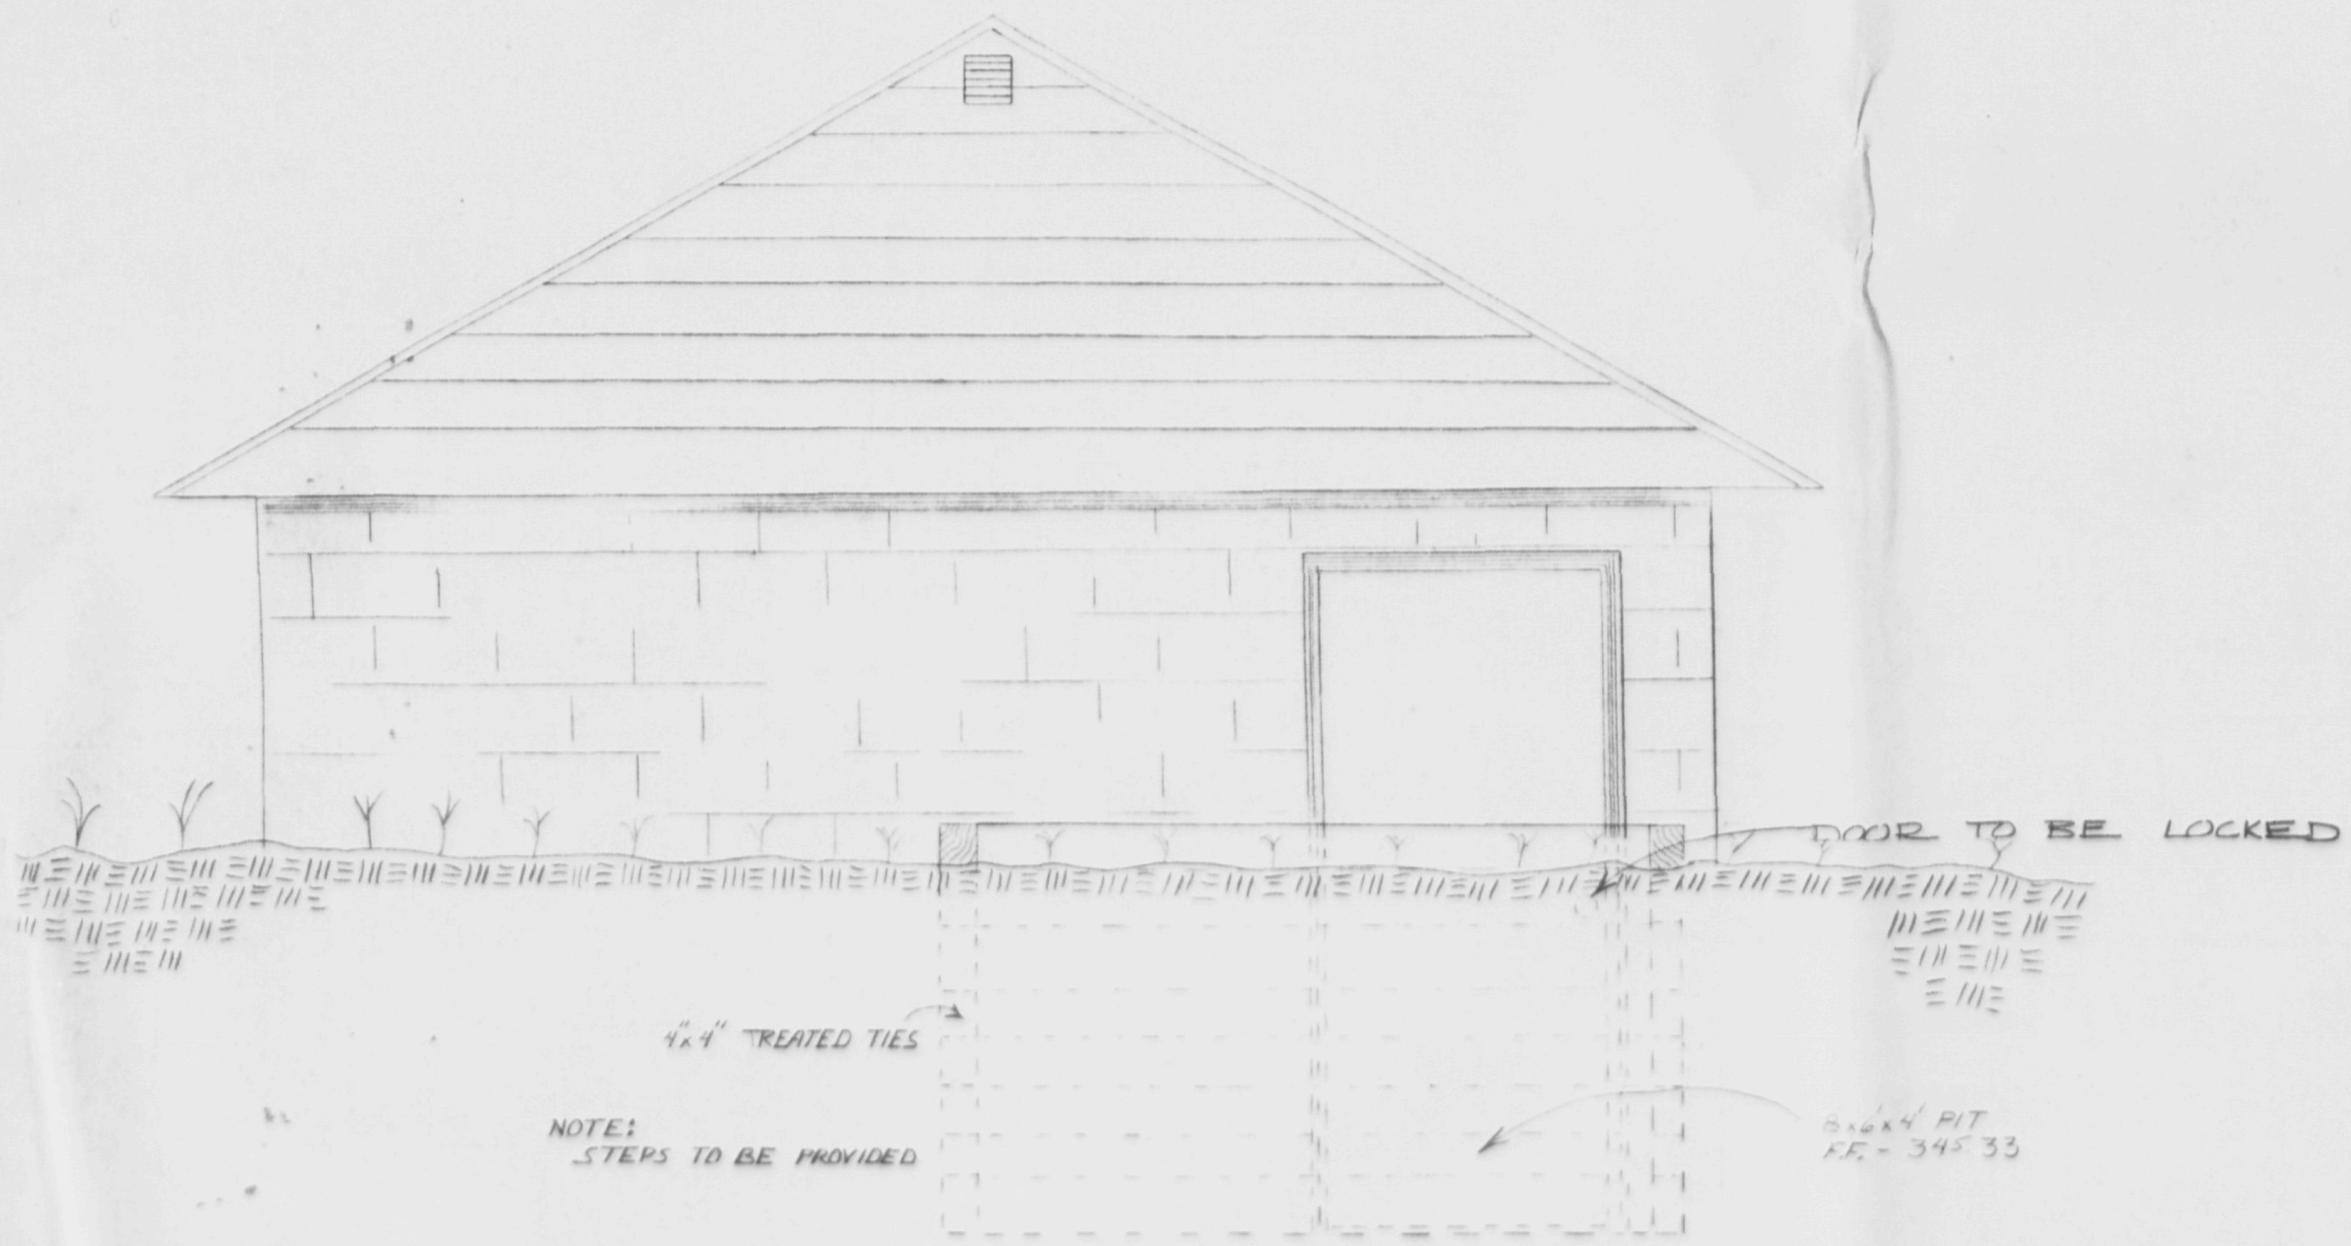

PUMP HOUSE ELEVATION
SCALE: 1/2" = 1'-0"

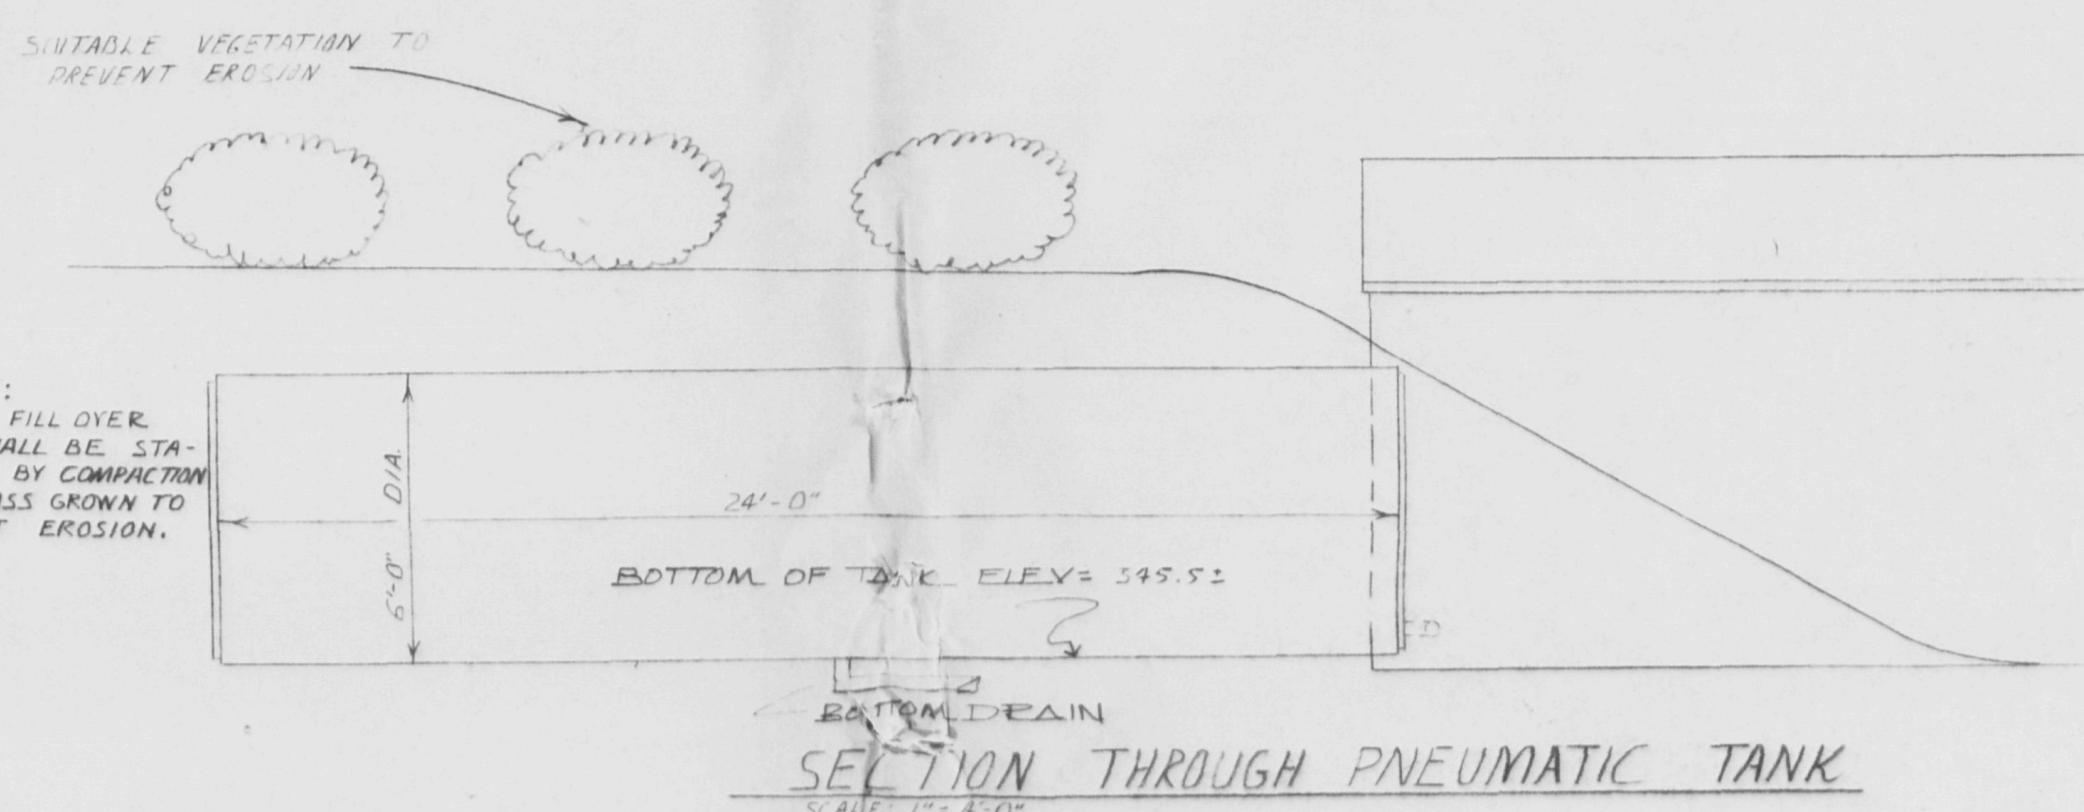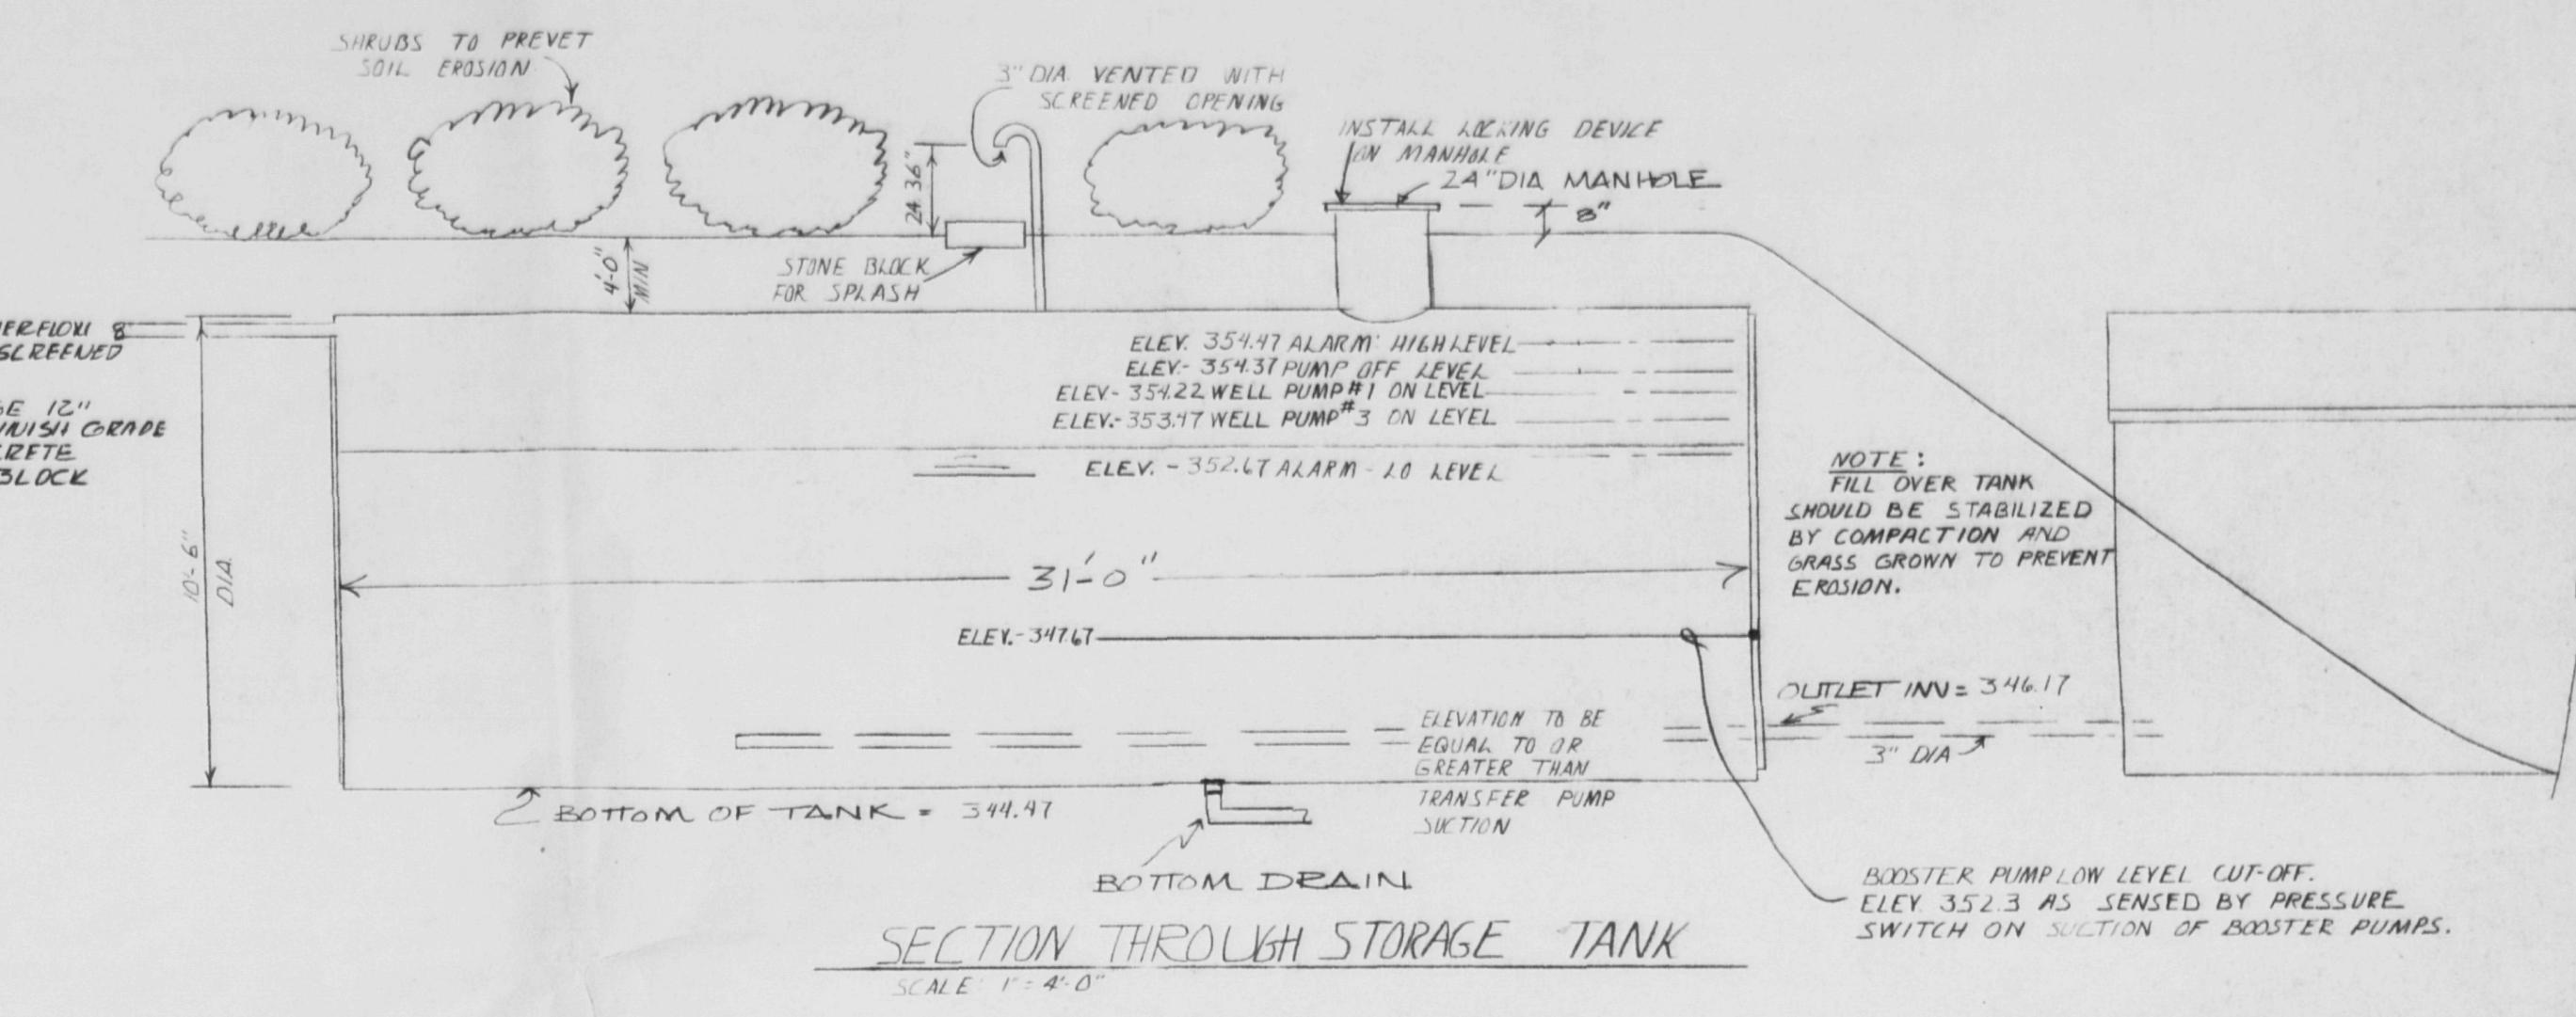

NOTE:

IN AN EFFORT TO MAINTAIN A CONCENTRATION OF IRON IN THE 20,000 GALLON STORAGE TANK LESS THAN OR EQUAL TO 0.3 MG/L, DURING THE INITIAL FILLING, THE FOLLOWING QUANTITIES OF WATER SHALL BE USED FROM EACH WELL.

TOTAL TANK CAPACITY: 20,000 GAL.
WELL #1 = 16.7% = (20,000 x 0.167) = 3,340 GAL.
WELL #2 = (20,000 - 3,340) = 16,660 GAL.

INSTALLATION OF TANKS

1. BOTTOM OF EXCAVATION SHALL BE LEVEL AND FIRM.
2. 6"-12" CLEAN SAND TO BE PLACED PRIOR TO PLACEMENT OF TANKS.
3. TANK TO BE SURROUNDED WITH 6" MIN CLEAN SAND OR GRAVEL, HAND SHOVELLED & COMPACTION IN PLACE.
4. SADDLES OR CHOKES ARE NOT TO BE USED AS THEY INTERFERE WITH EVEN DISTRIBUTION OF PRESSURE.
5. TANK TO BE COVERED WITH 4'-0" MIN EARTH.
6. TANK IS NOT TO BE FILLED HIGHER THAN BACKFILL.
7. TANK TO BE DISINFECTED AS PER AWWA SPESS.
8. TANK TO BE PAINTED INSIDE WITH AN APPROVED COATING AS LISTED IN NYSDOH BPWS ENVIRONMENTAL HEALTH MANUAL.

ORANGE COUNTY DEPARTMENT OF HEALTH
DIVISION OF ENVIRONMENTAL HEALTH

These plans are for informational purposes only and are not to be used for construction.

They are hereby approved pursuant to Part 1 of the New York State Sanitary Code, subject to the provisions of the certificate of approval issued this date.

ASSISTANT COMMISSIONER




[Signature]

MH McGOEY and HAUSER CONSULTING ENGINEERS INC.
45 Quassaick Ave. (Rte 9-W)
6 East View Place
New Windsor, New York
Patt Jervis, New York

Revision	Date	Description	Drawn by
NO. 1	12 DEC 86	GENERAL REVISIONS	Checked by
NO. 2	30 MAY 87	REVISED PUMP HOUSE ELEV. DETAIL, STOREHOUSE TANK DETAIL - GENERAL REVISIONS	Scale AS SHOWN
			Date 4 SEPT 84
			Job No D8491

PLAN FOR:
LESTER CLARK
TOWN OF NEW WINDSOR
SILVER STREAM VILLAGE
NEW YORK

WATER SUPPLY SYSTEM DETAILS
Sheet 4

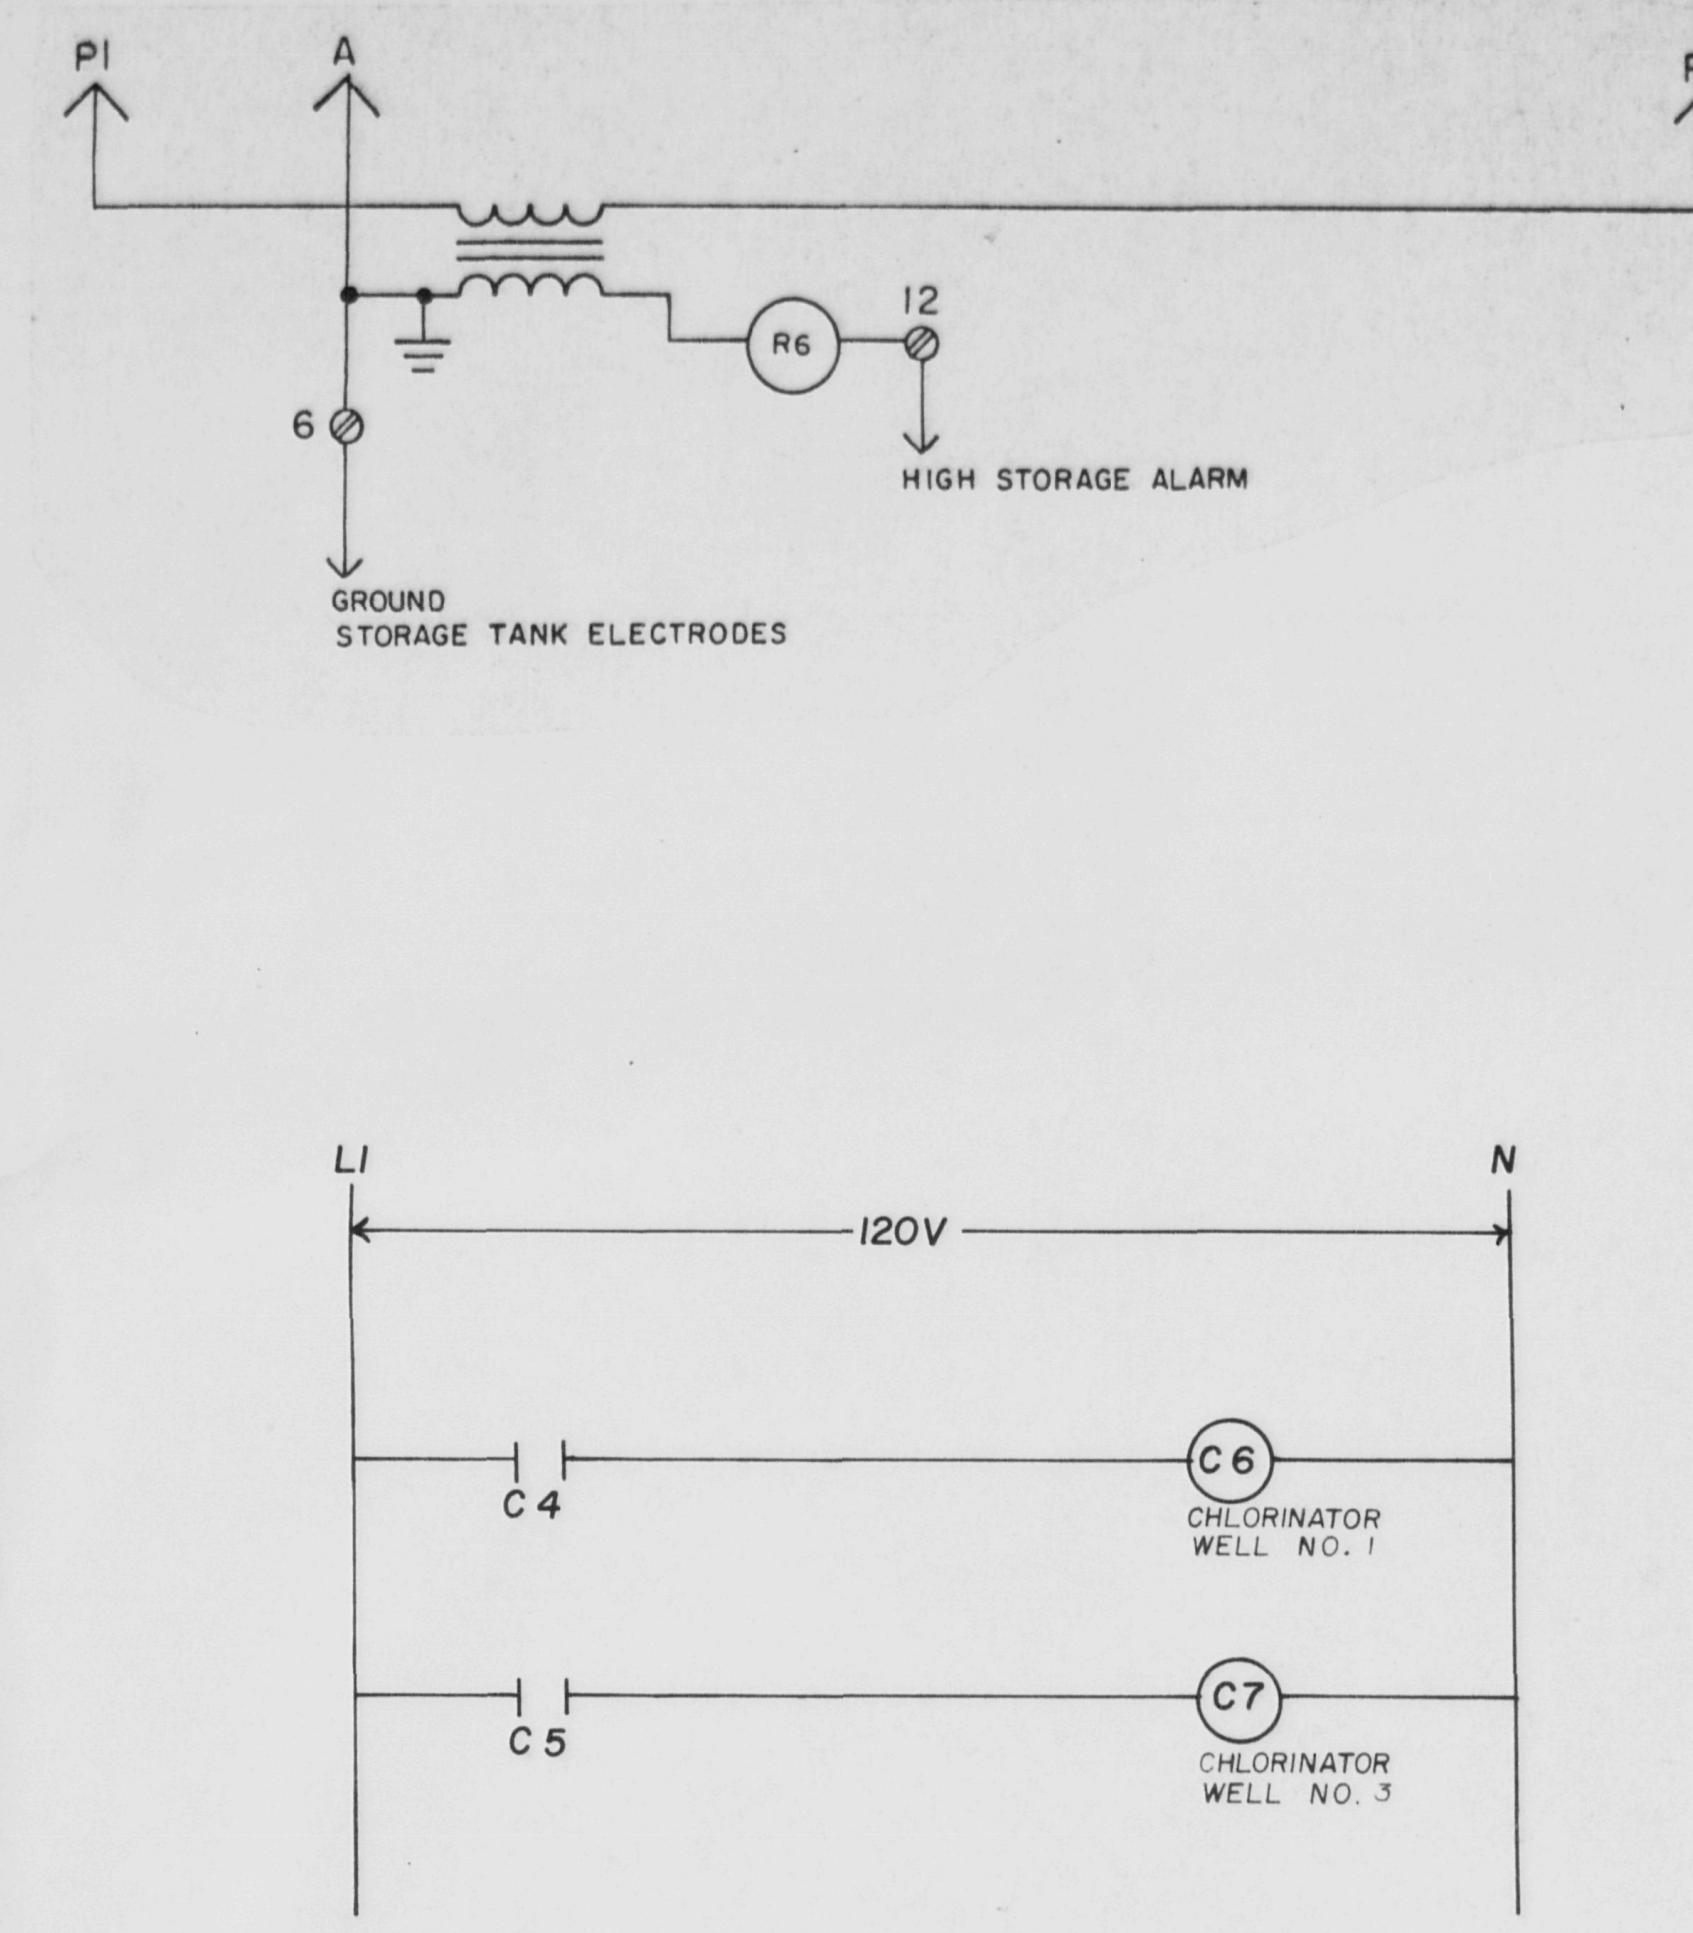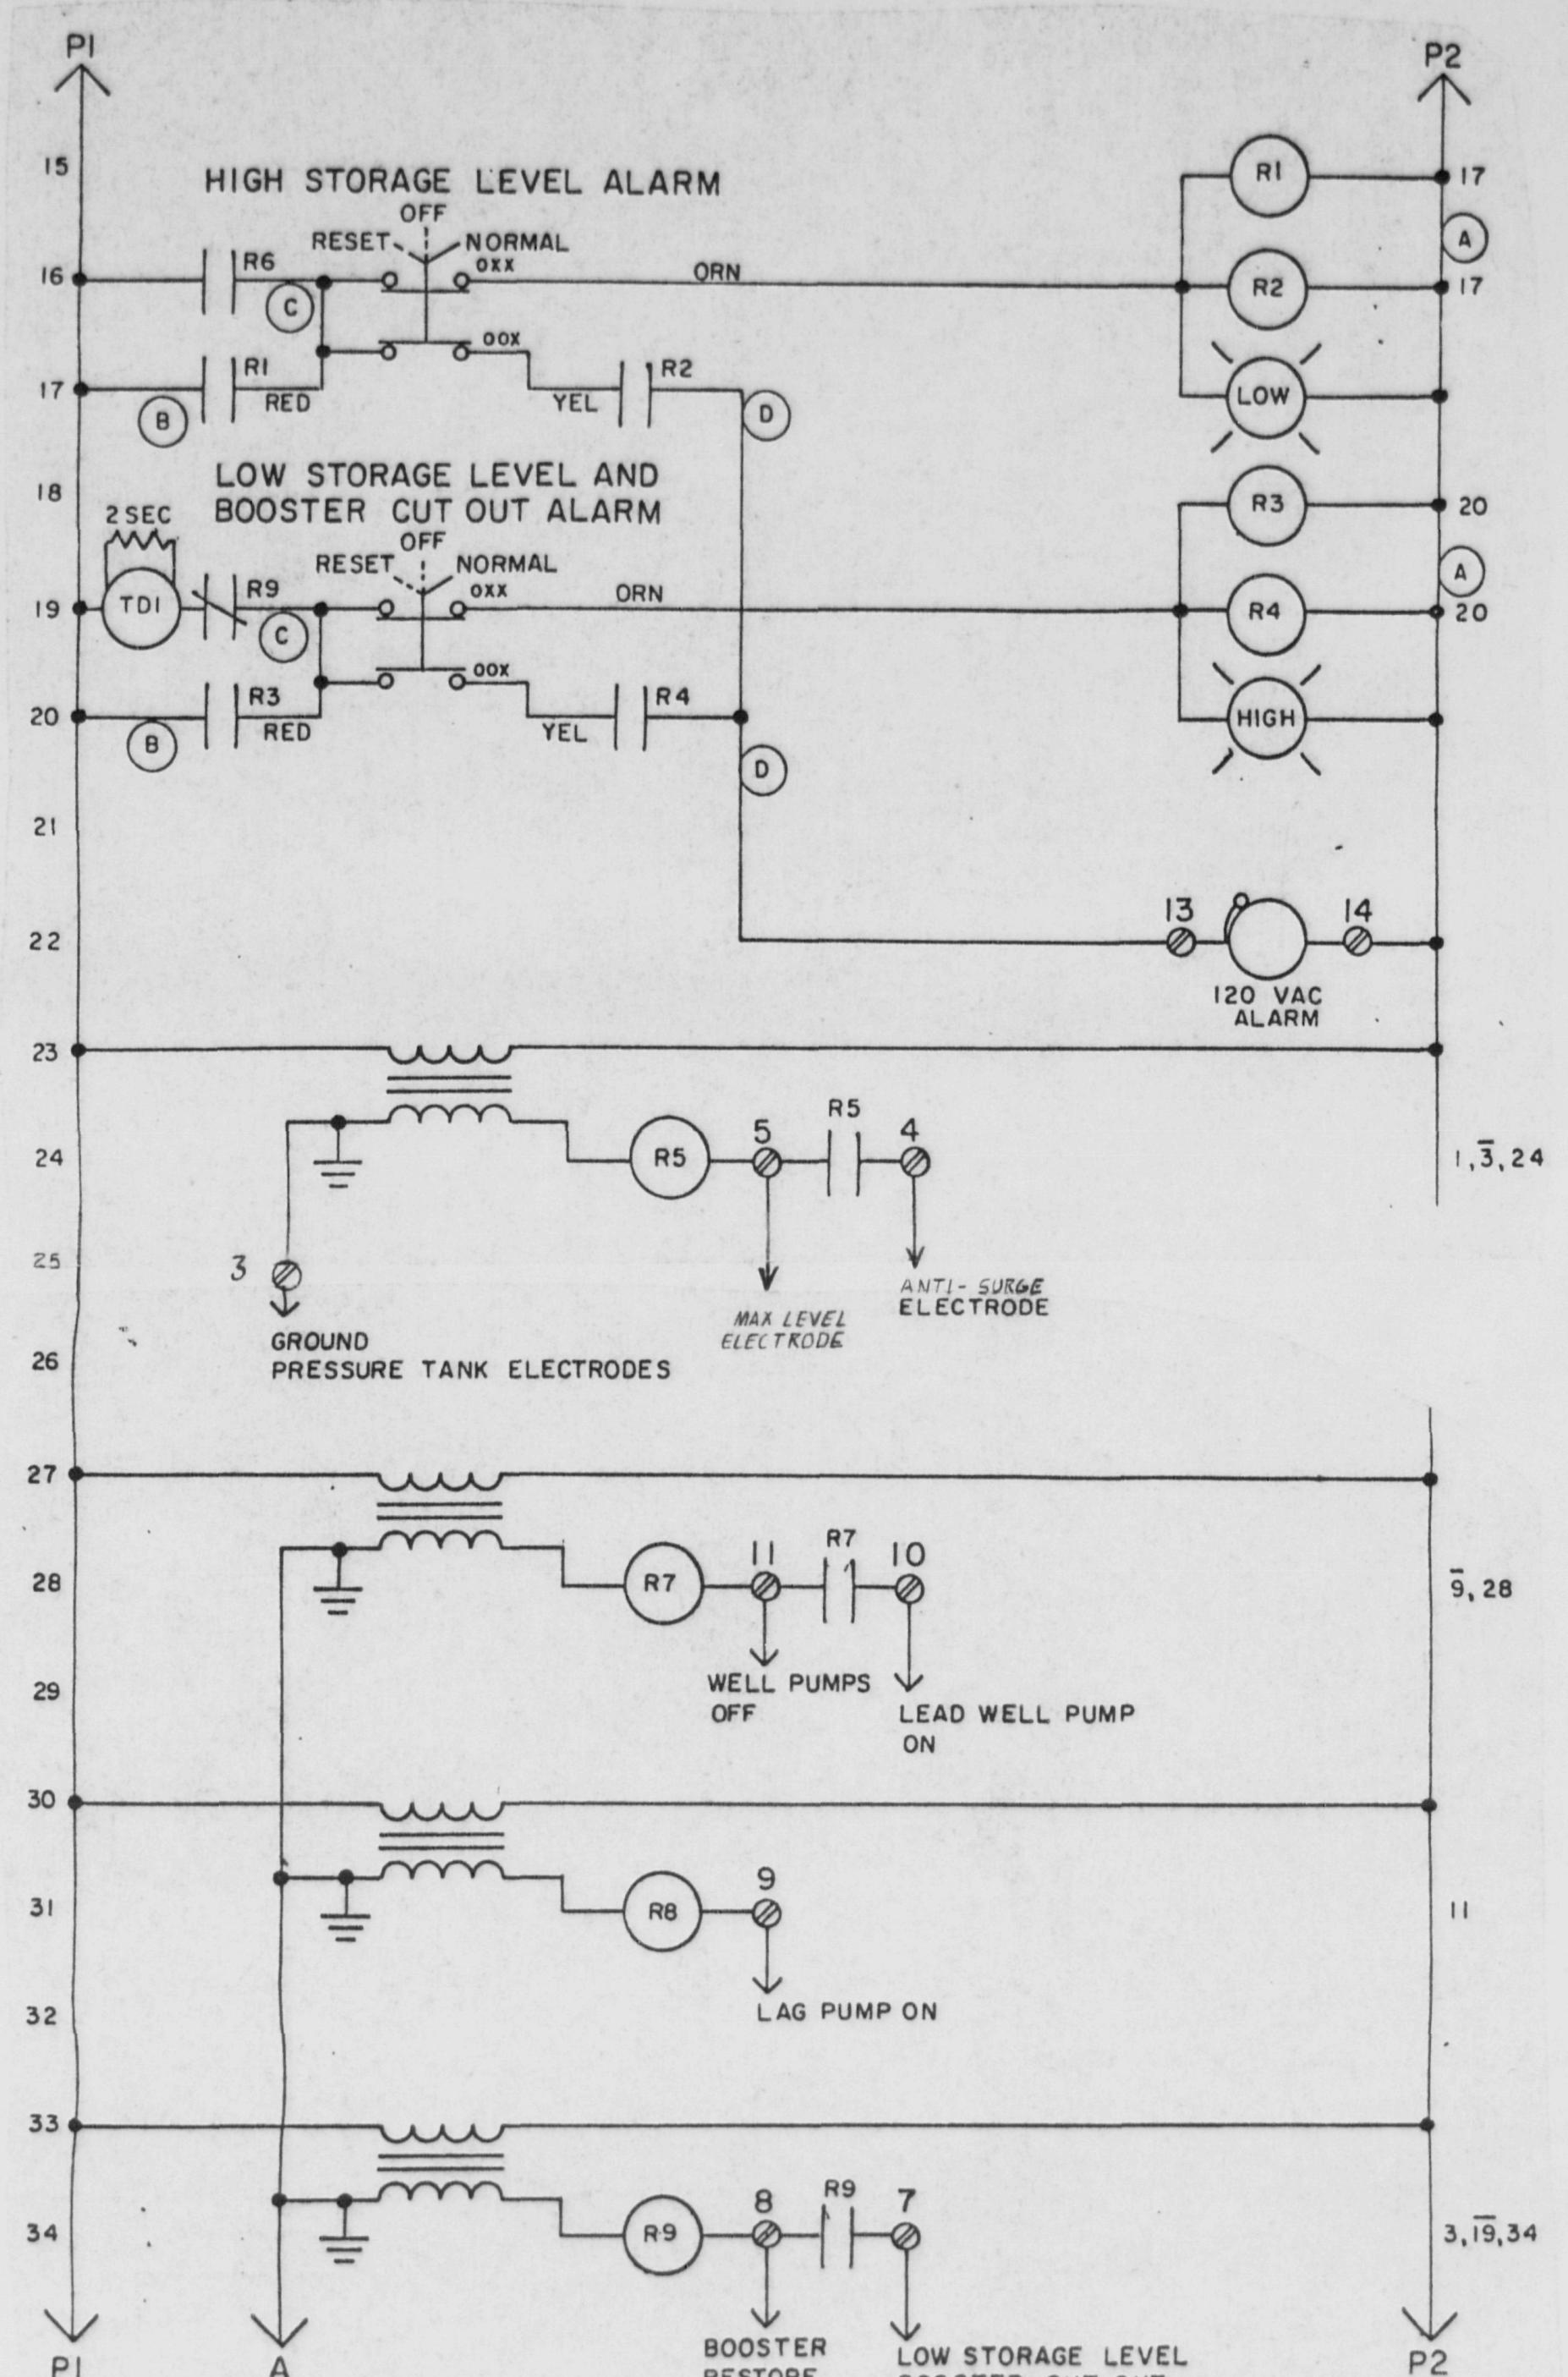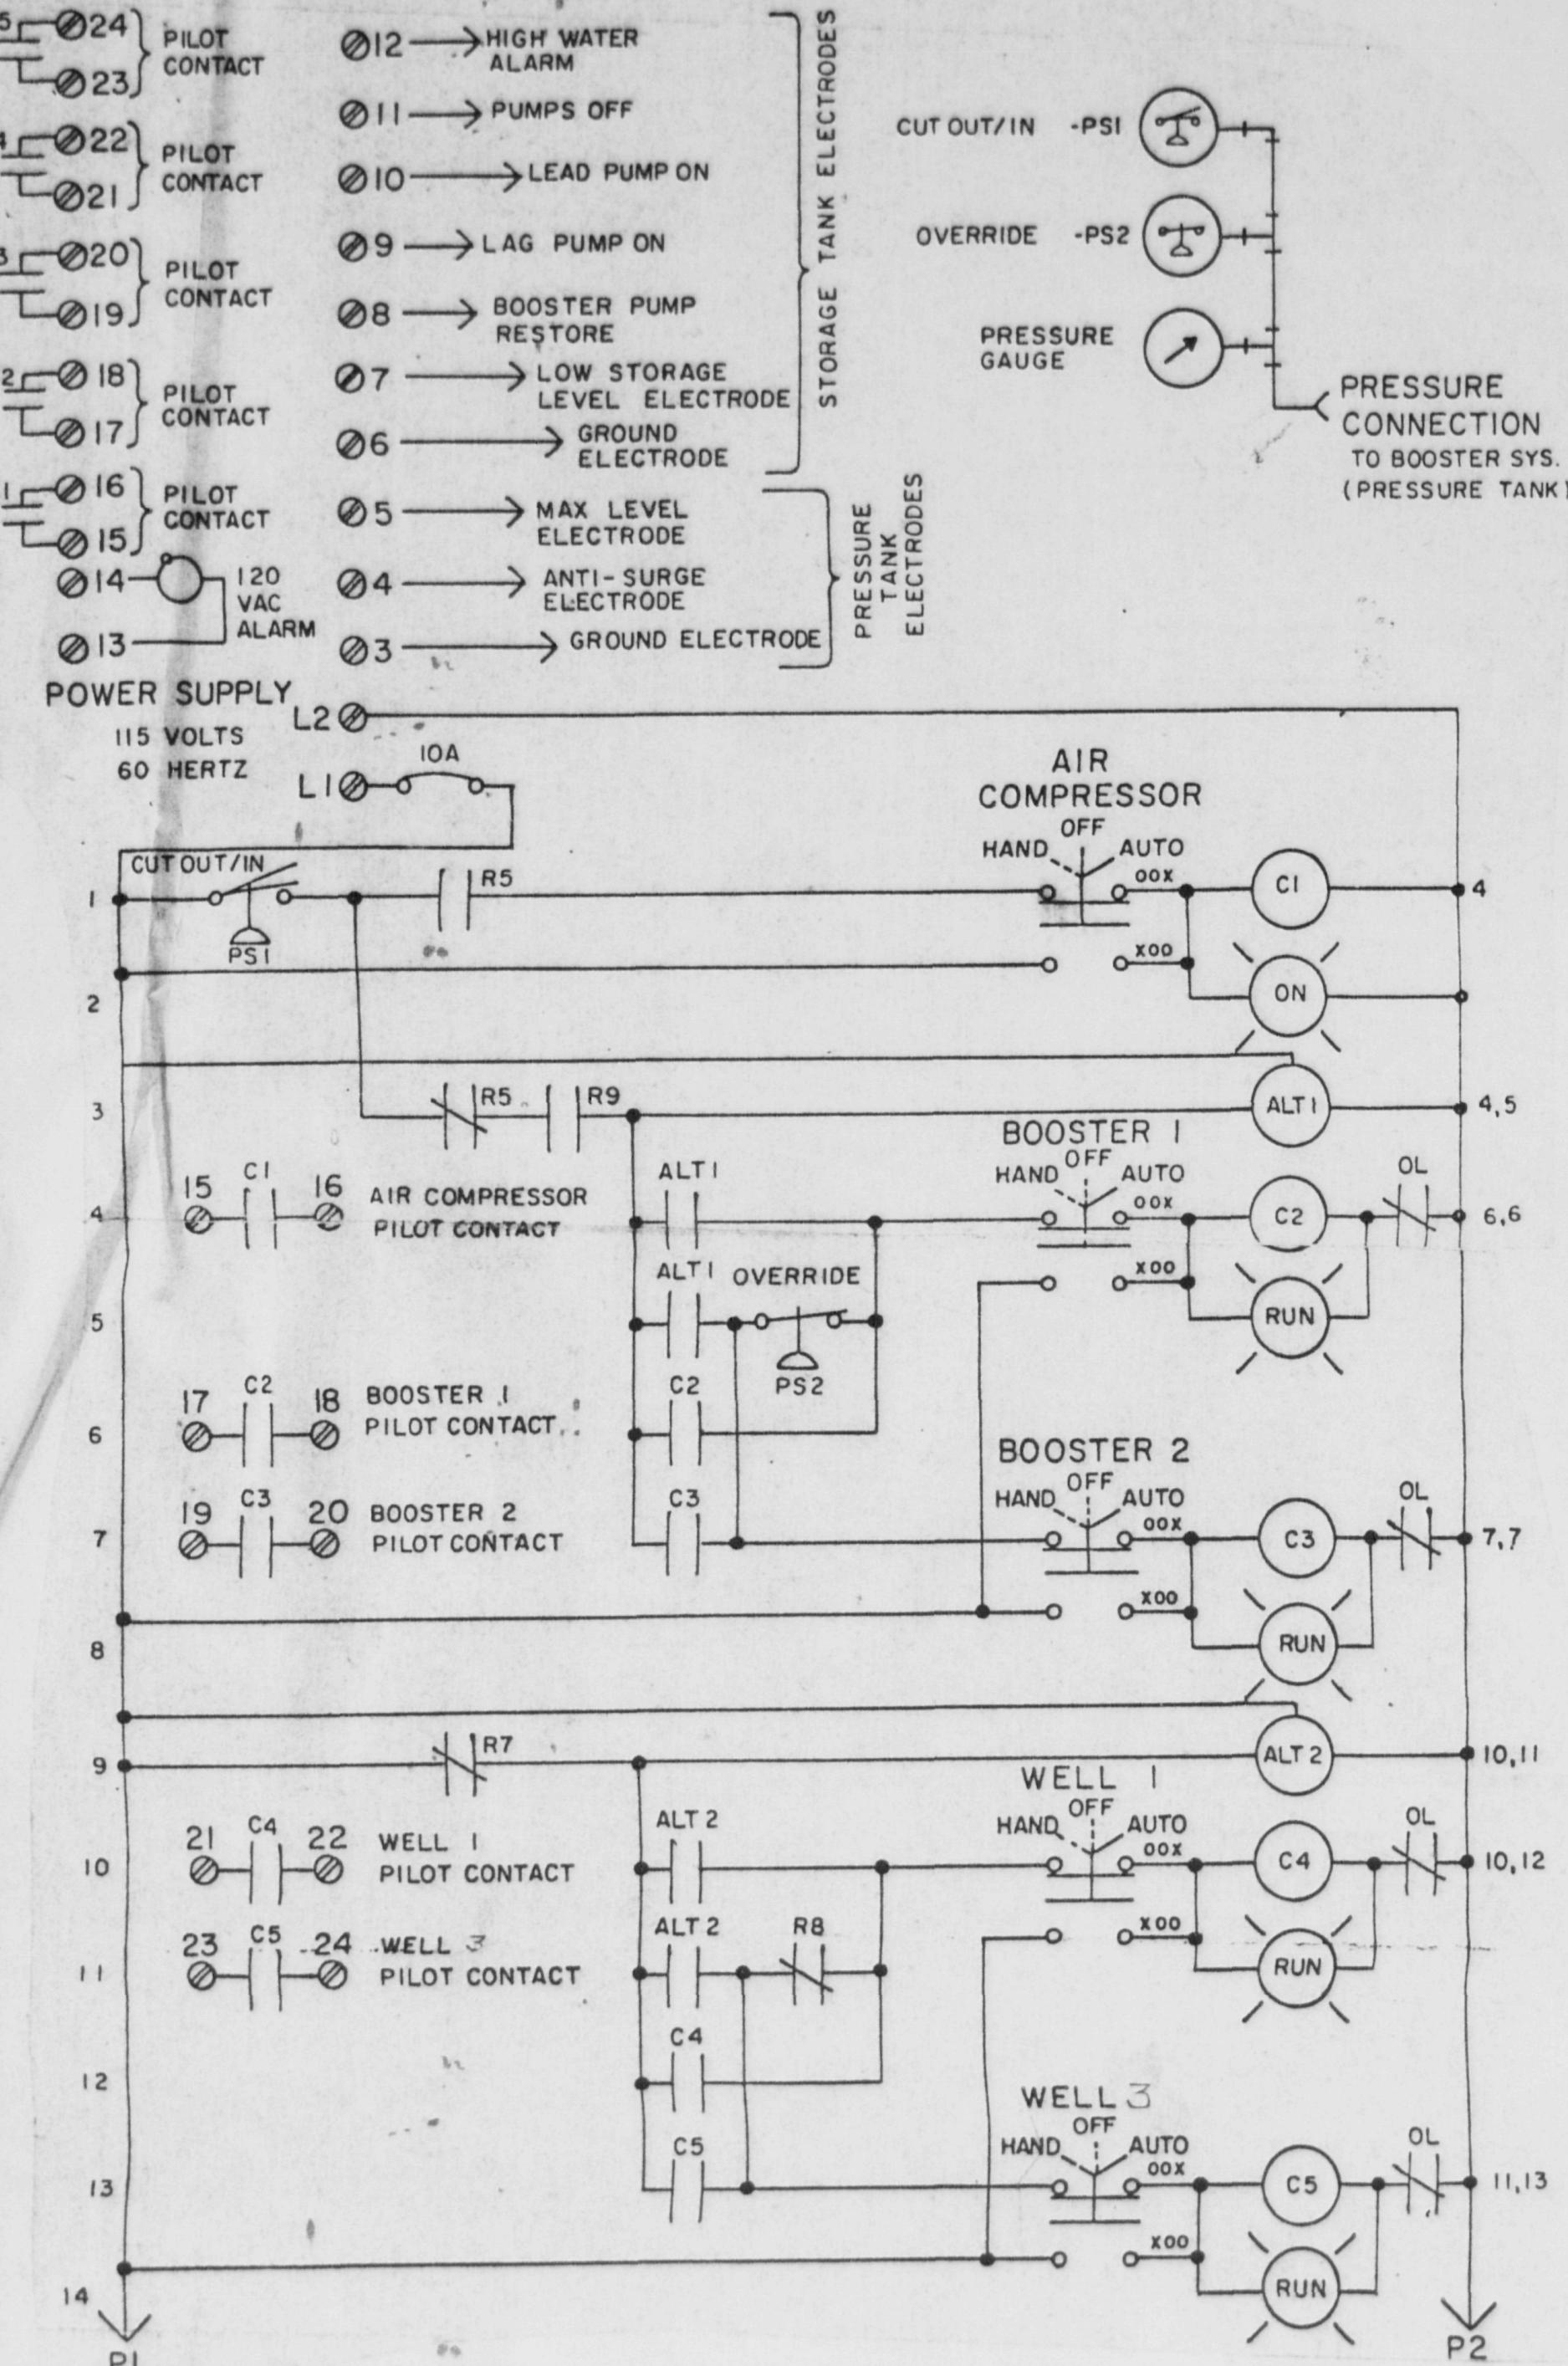

CHLORINATOR ELECTRICAL CONTROLS

ORANGE COUNTY DEPARTMENT OF HEALTH
DIVISION OF ENVIRONMENTAL HEALTH

These plans for + Silver Stream Village Water Supply System
Silver Stream Village - Town of New Windsor








are hereby approved pursuant to Part 5 of the New York State Sanitary Code,
subject to the provisions of the certificate of approval issued this date.

7/23/85
ASSISTANT COMMISSIONER
[Signature]



McGOEY and HAUSER
CONSULTING ENGINEERS P.C.
45 Quassaick Ave. (Rte. 9-W)
New Windsor, New York
Port Jervis, New York

PLAN FOR:
LESTER CLARK
TOWN OF NEW WINDSOR
ORANGE COUNTY
NEW YORK
SILVER STREAM VILLAGE
WATER SUPPLY SYSTEM
ELECTRICAL SCHEMATIC
DETAILS

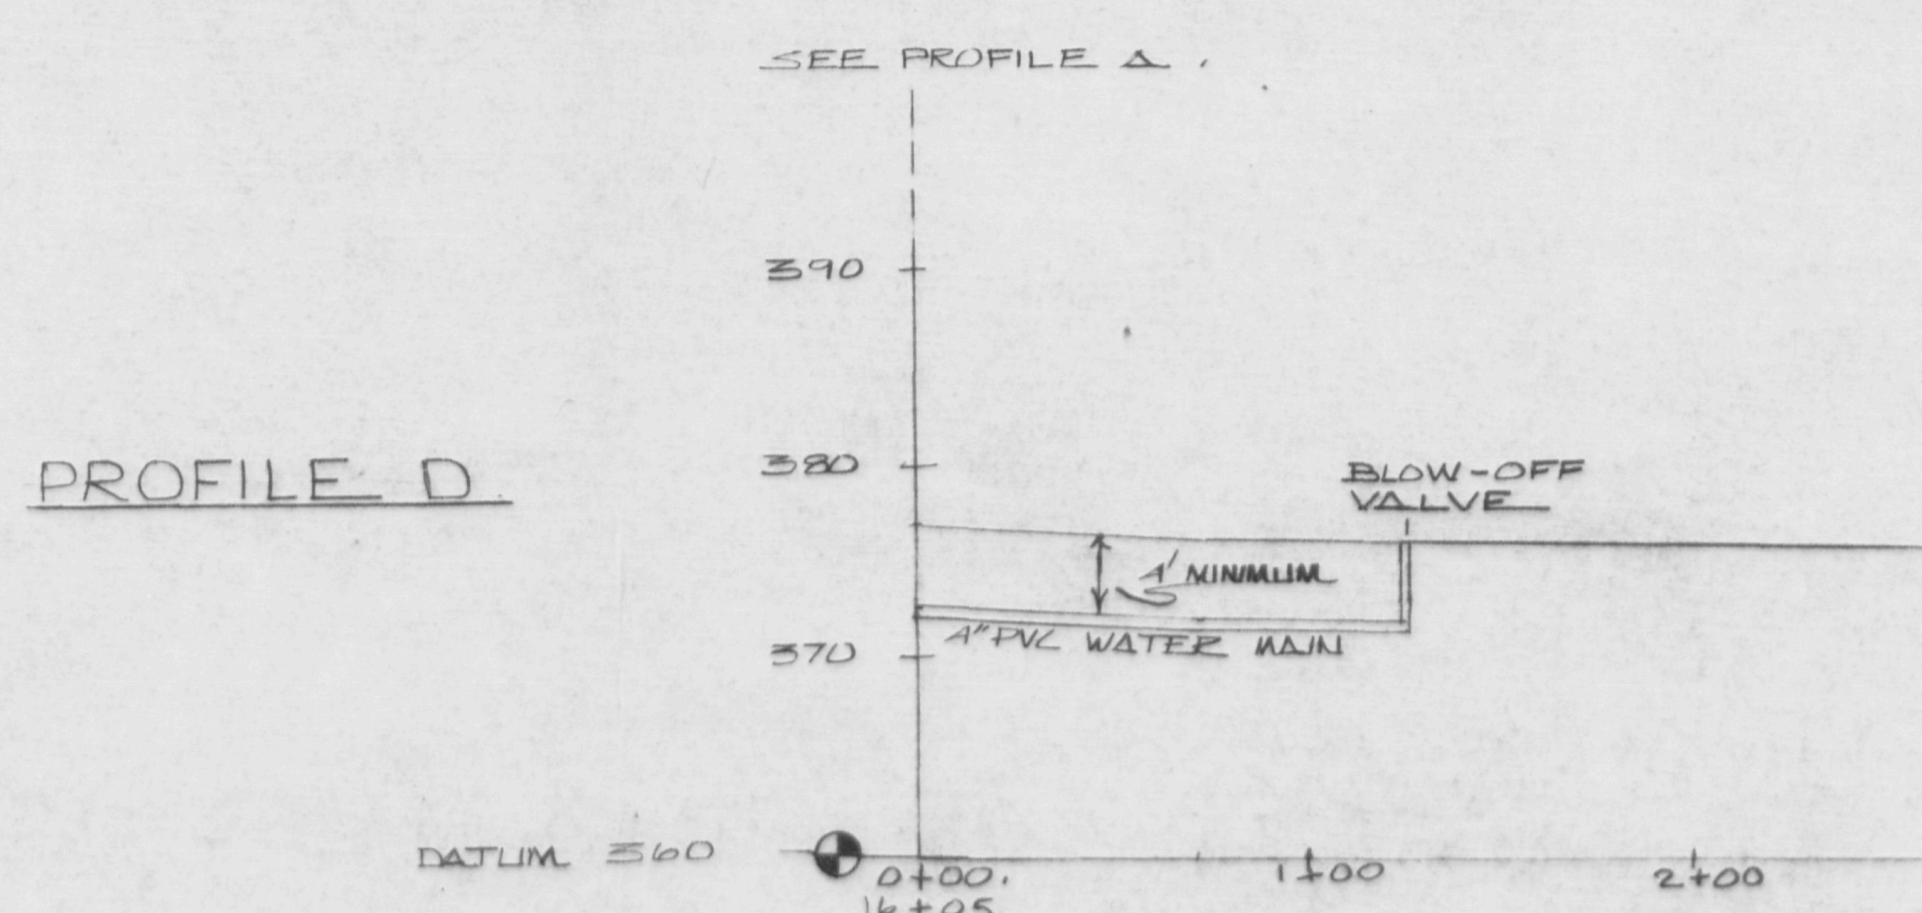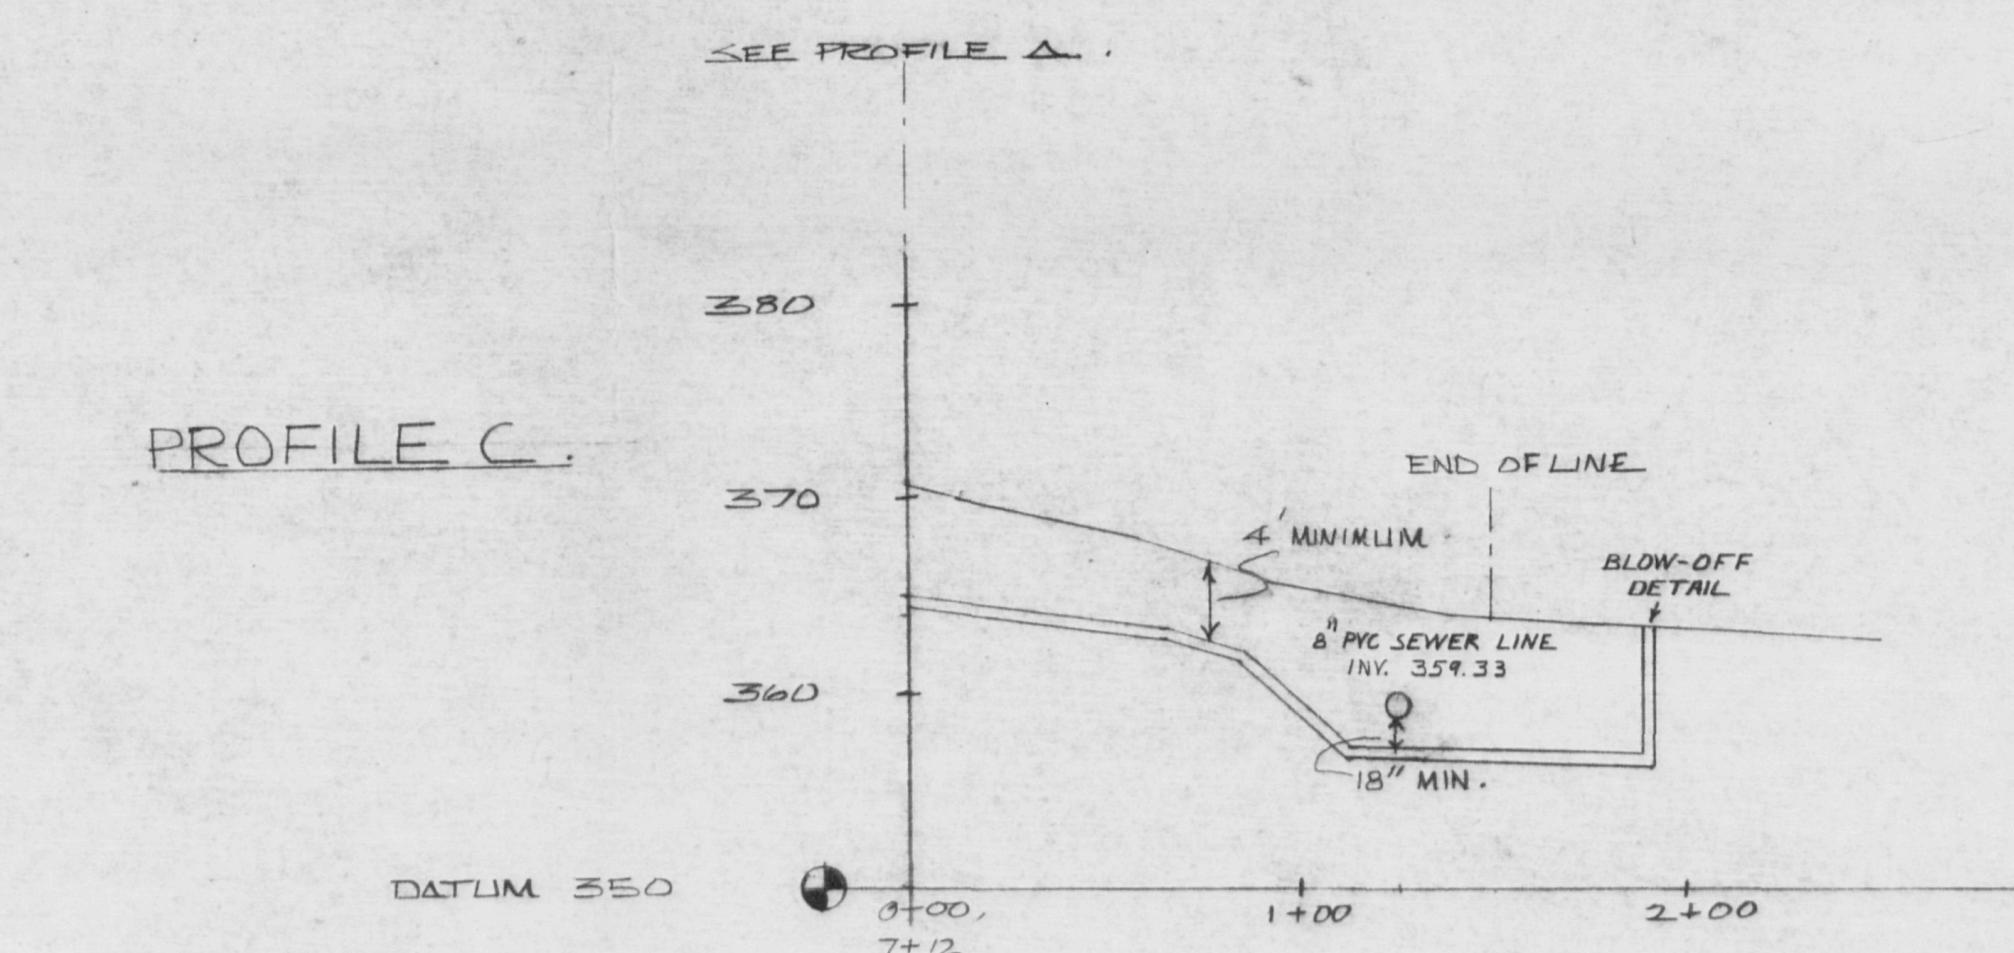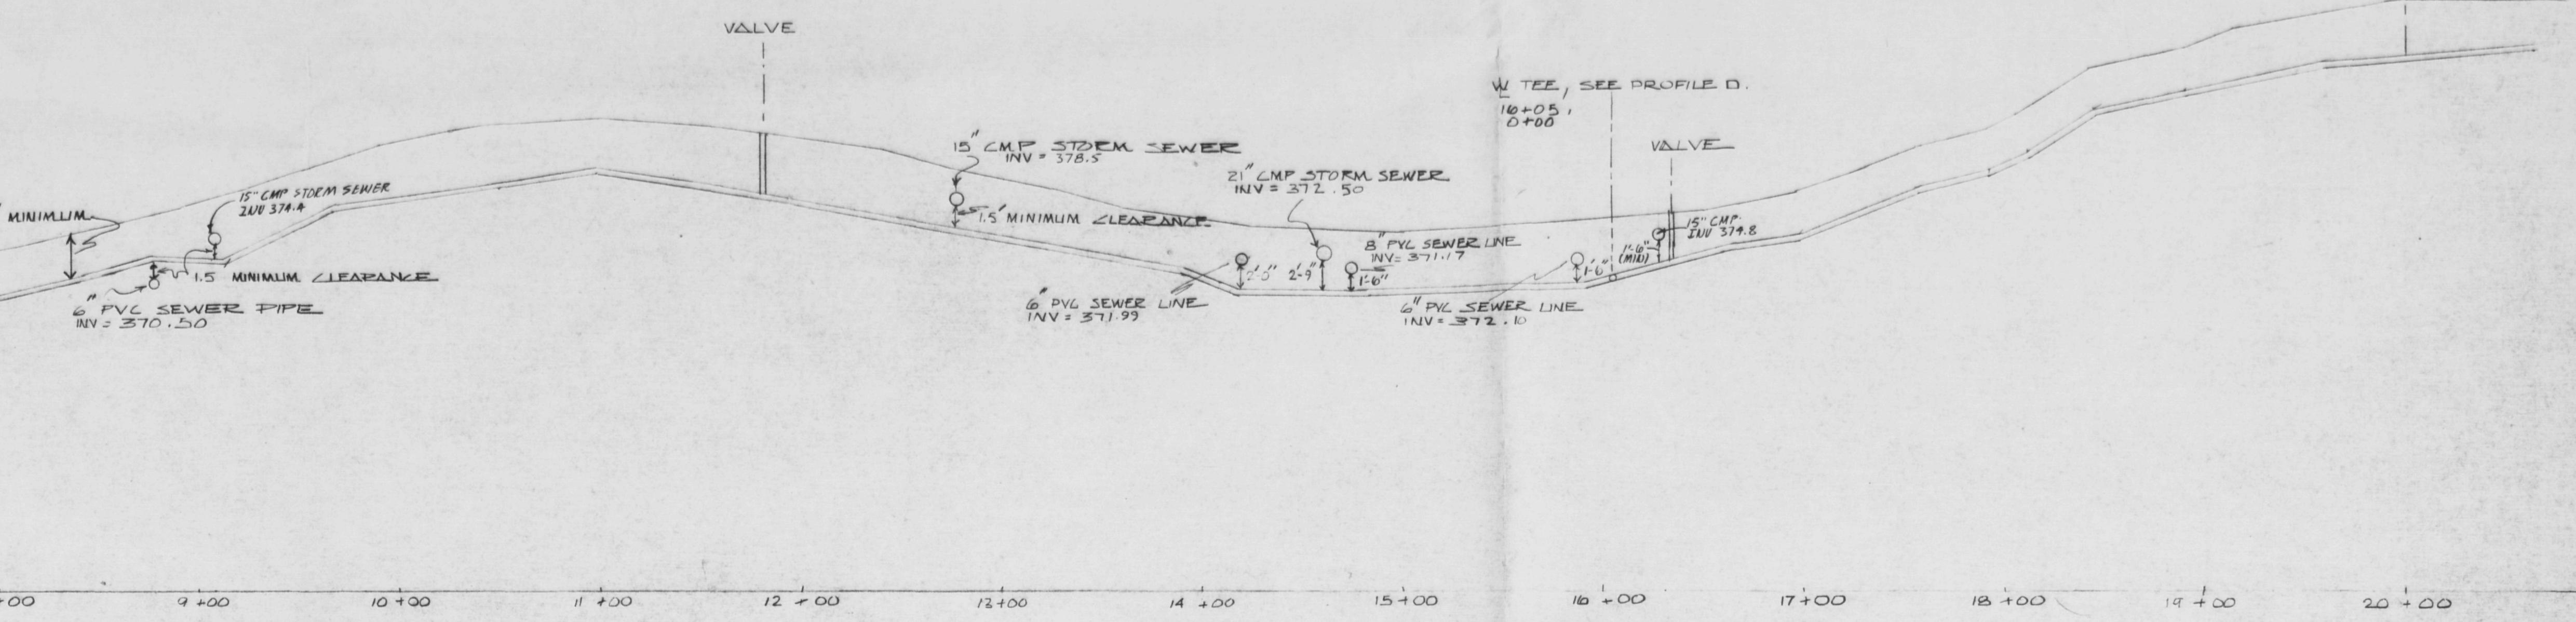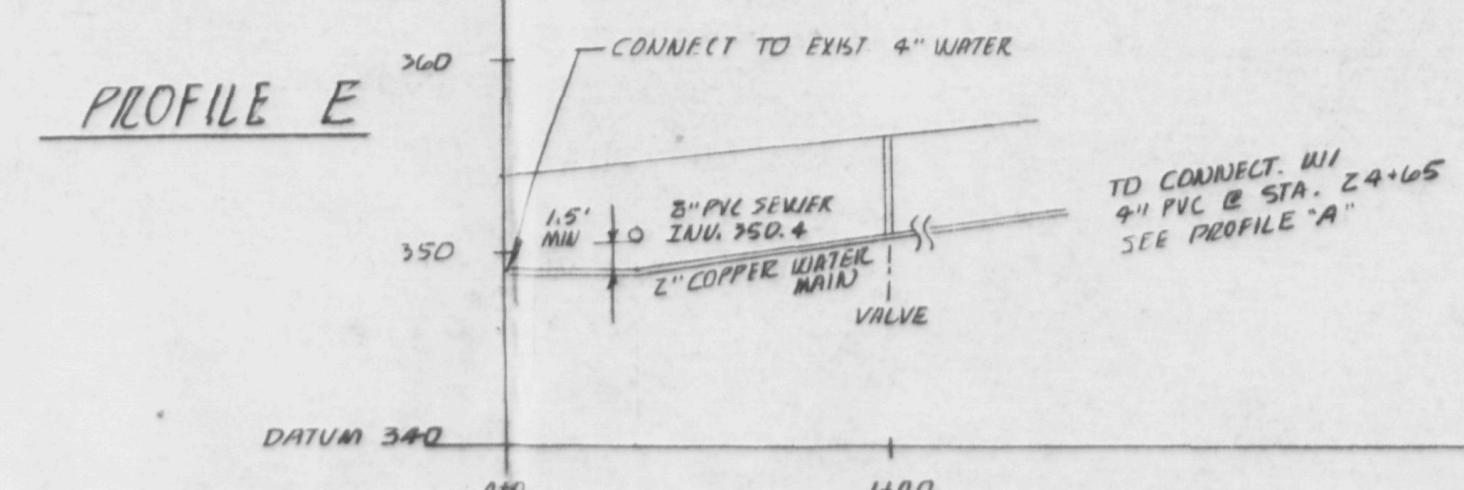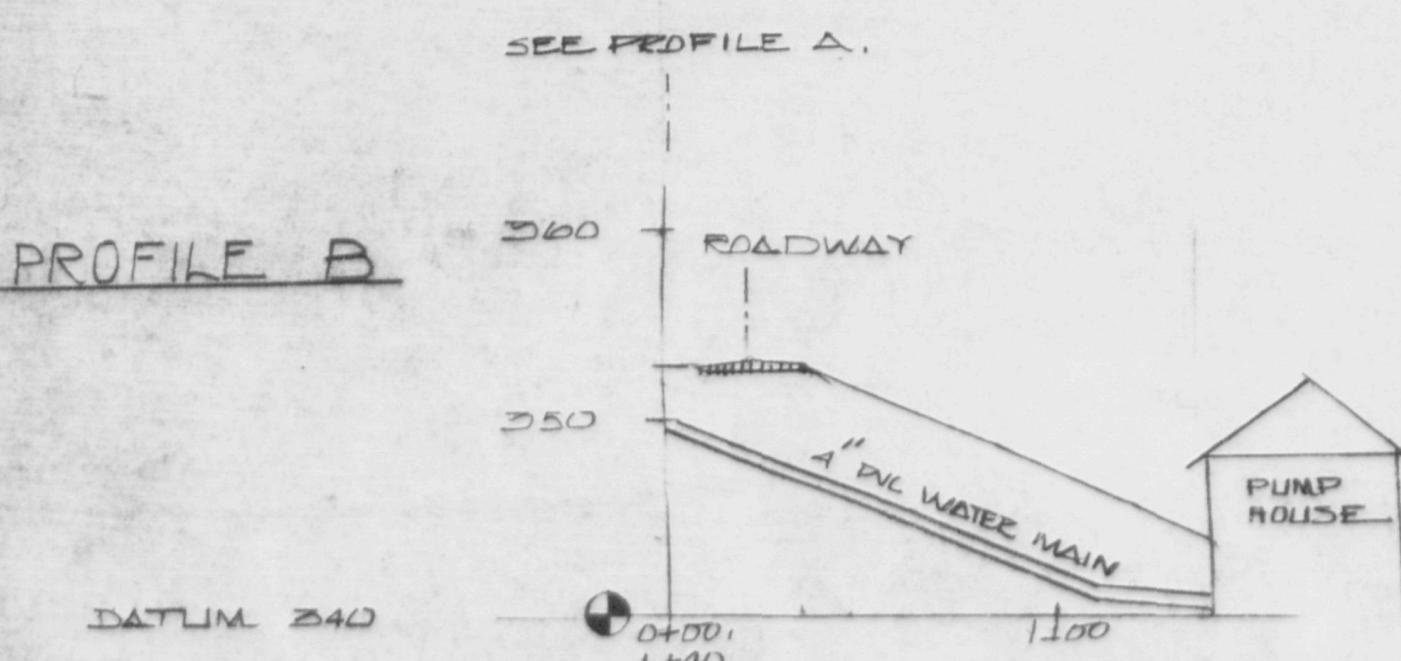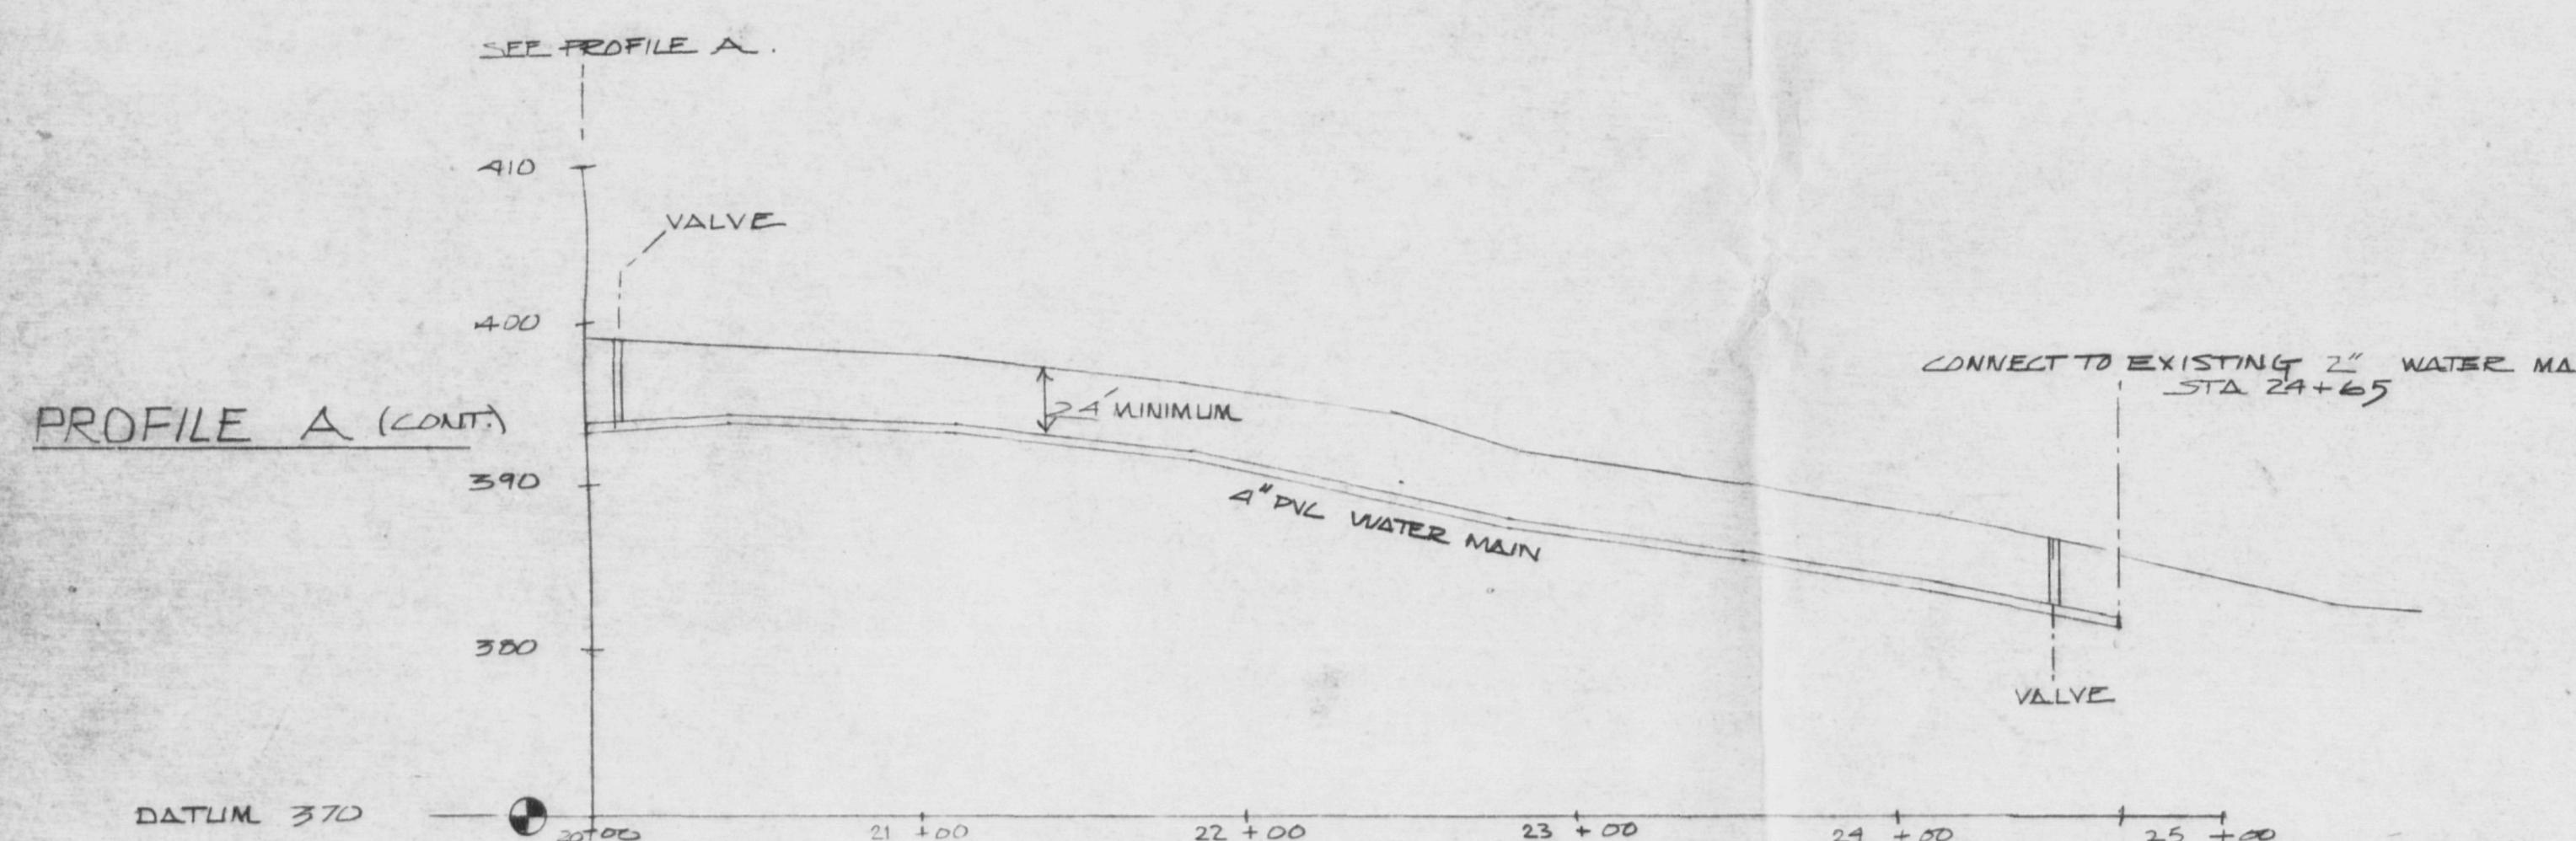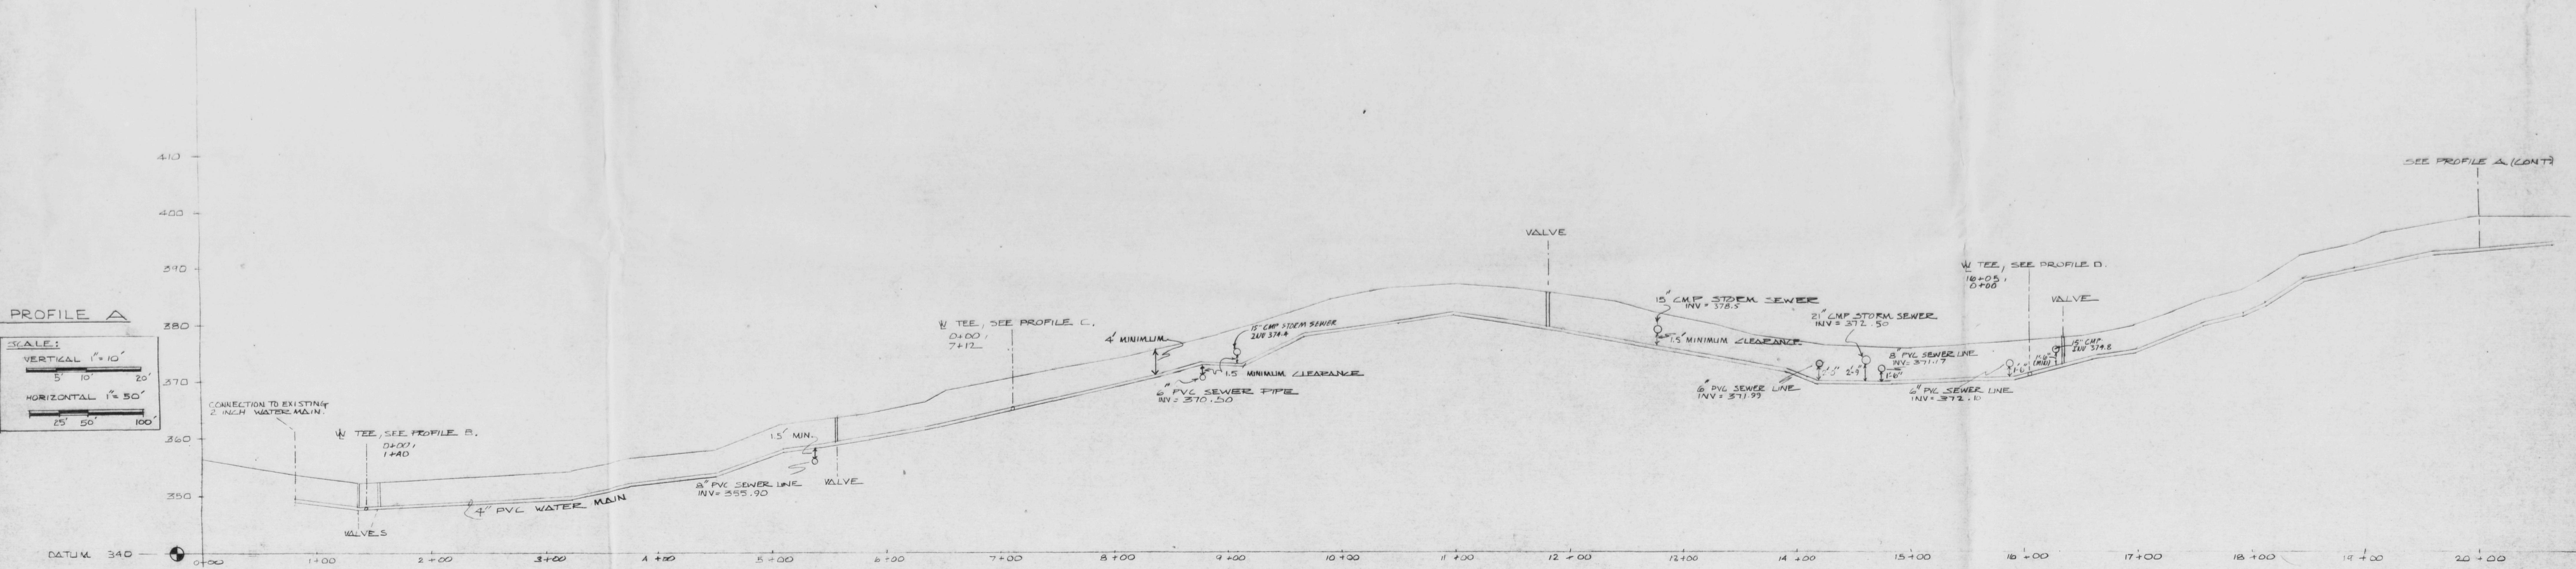

NOTE

1) THERE MUST BE MAINTAINED AT LEAST 1.5' VERTICAL SEPARATION AND 10' HORIZONTAL SEPARATION BETWEEN ALL WATER LINES AND ALL SEWER LINES (i.e. SANITARY & STORM). THIS RESTRICTION INCLUDES ALL WATER LINE CONNECTIONS.

ORANGE COUNTY DEPARTMENT OF HEALTH

DIVISION OF ENVIRONMENTAL HEALTH

Plan sheet for Express Water Supply System
Silver Stream Village, New Windsor

Approved pursuant to Part 100 of the New York State Sanitary Code
subject to the provisions of the certificate of approval issued thereunder.

ASSISTANT COMMISSIONER

7/23/85





MH McGOEY and HAUSER
CONSULTING ENGINEERS PC.
45 Quassaick Ave (Rte 9W)
New Windsor, New York
P.O. Box 1000
New York





Revision	Date	Description
NO. 1	12/20/84	GENERAL REVISION
NO. 2	30 MAY 85	ADDED BLOW-OFF TO PROFILE

PLAN FOR
LESTER CLARK
TOWN OF NEW WINDSOR
ORANGE COUNTY
NEW YORK
SILVER STREAM VILLAGE
WATER SUPPLY SYSTEM
PROFILES


Drawn by	Checked by	Scale AS SHOWN
McGoey	McGoey	Date 4 SEPT 84
Job No DB481		Sheet 2

 

 


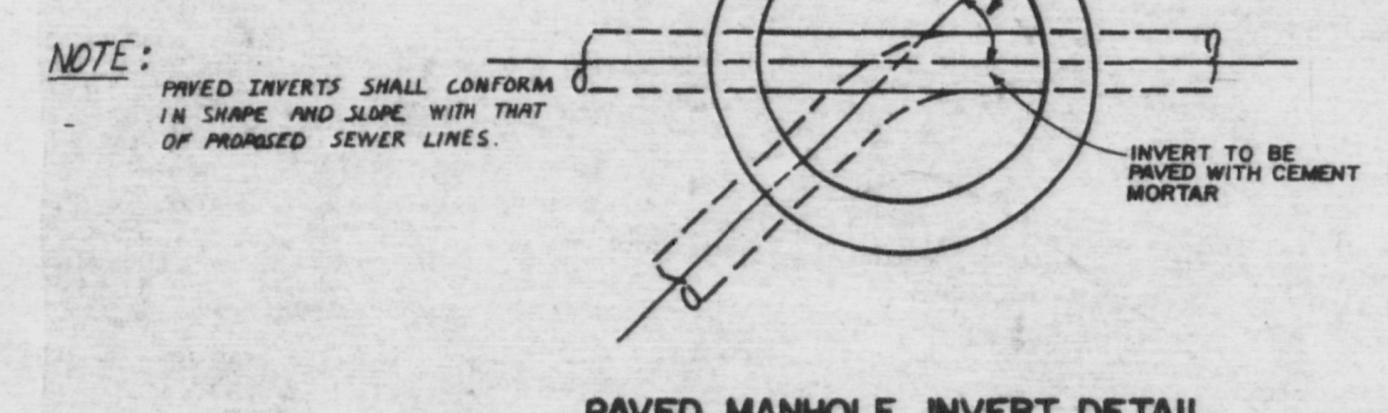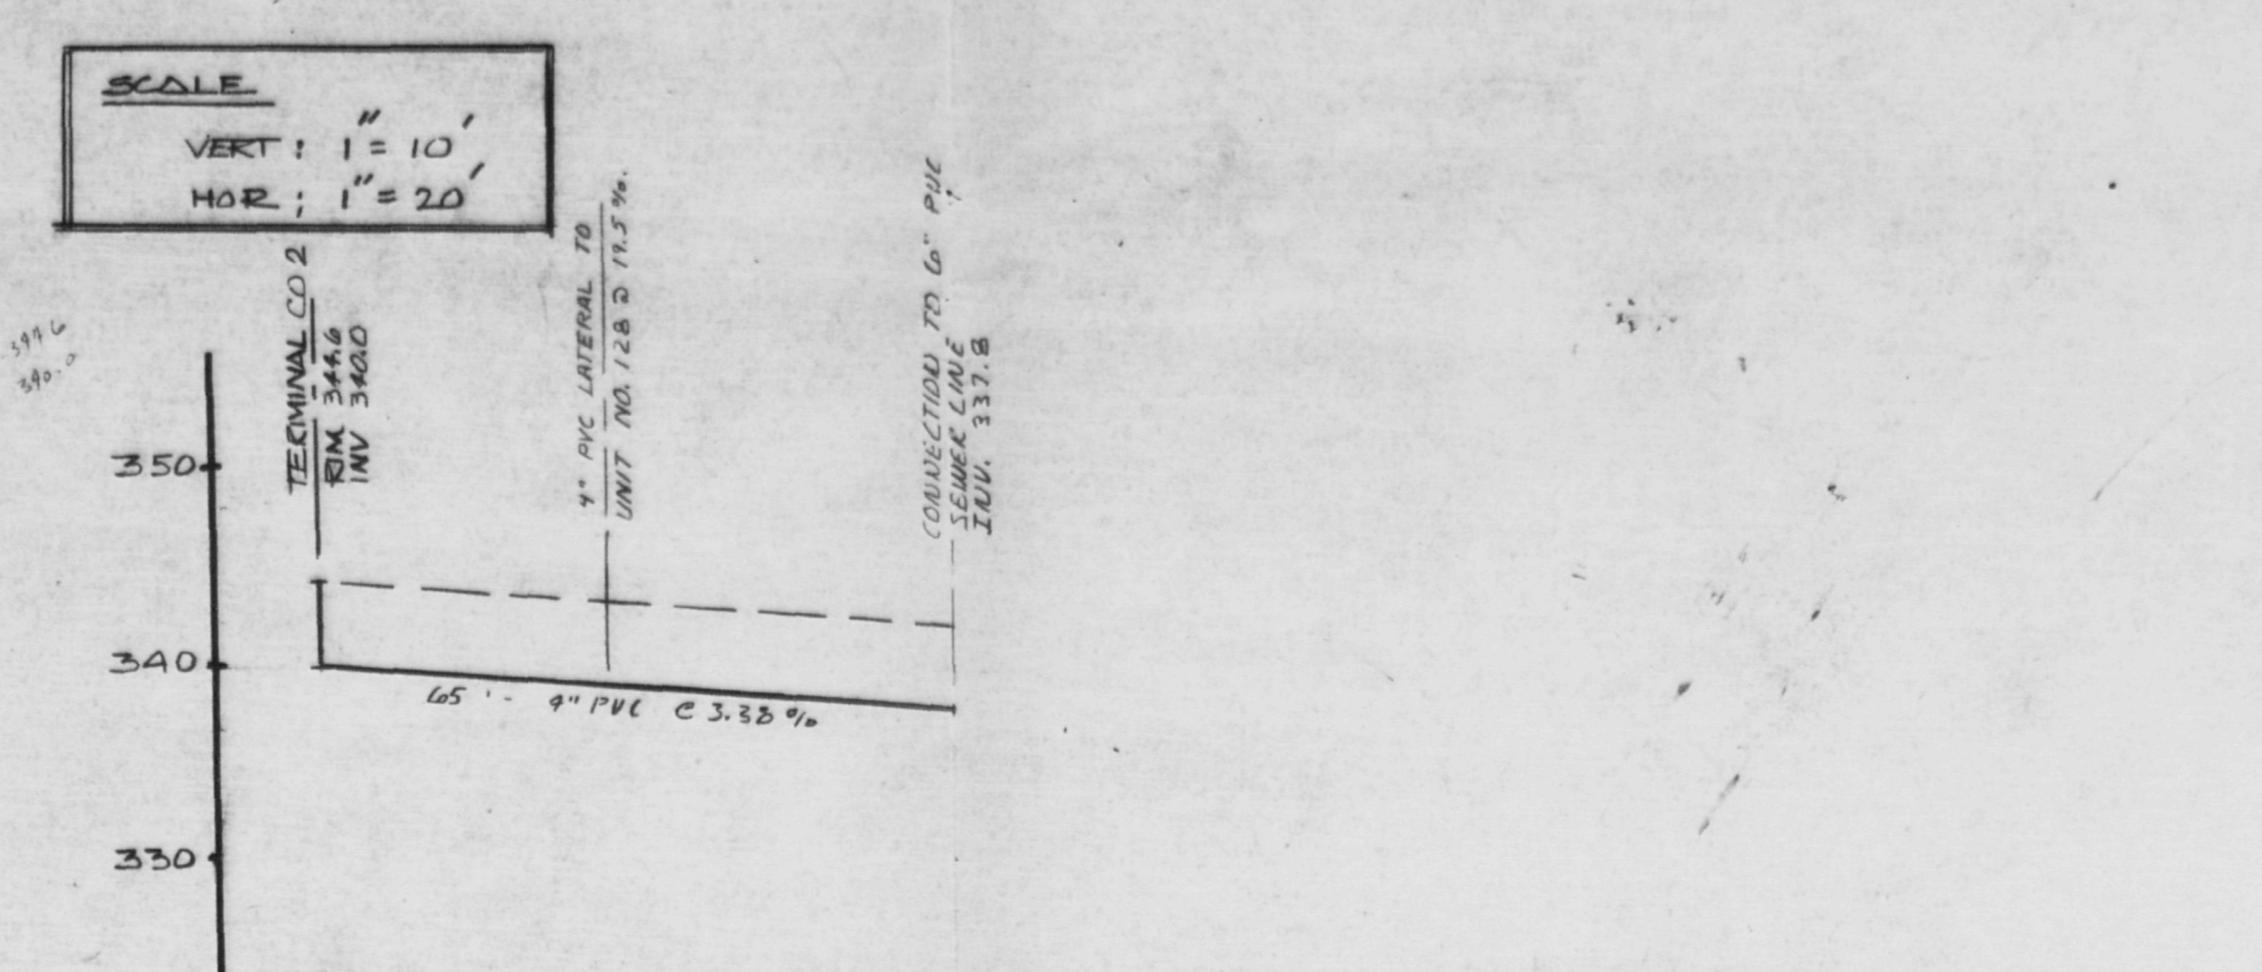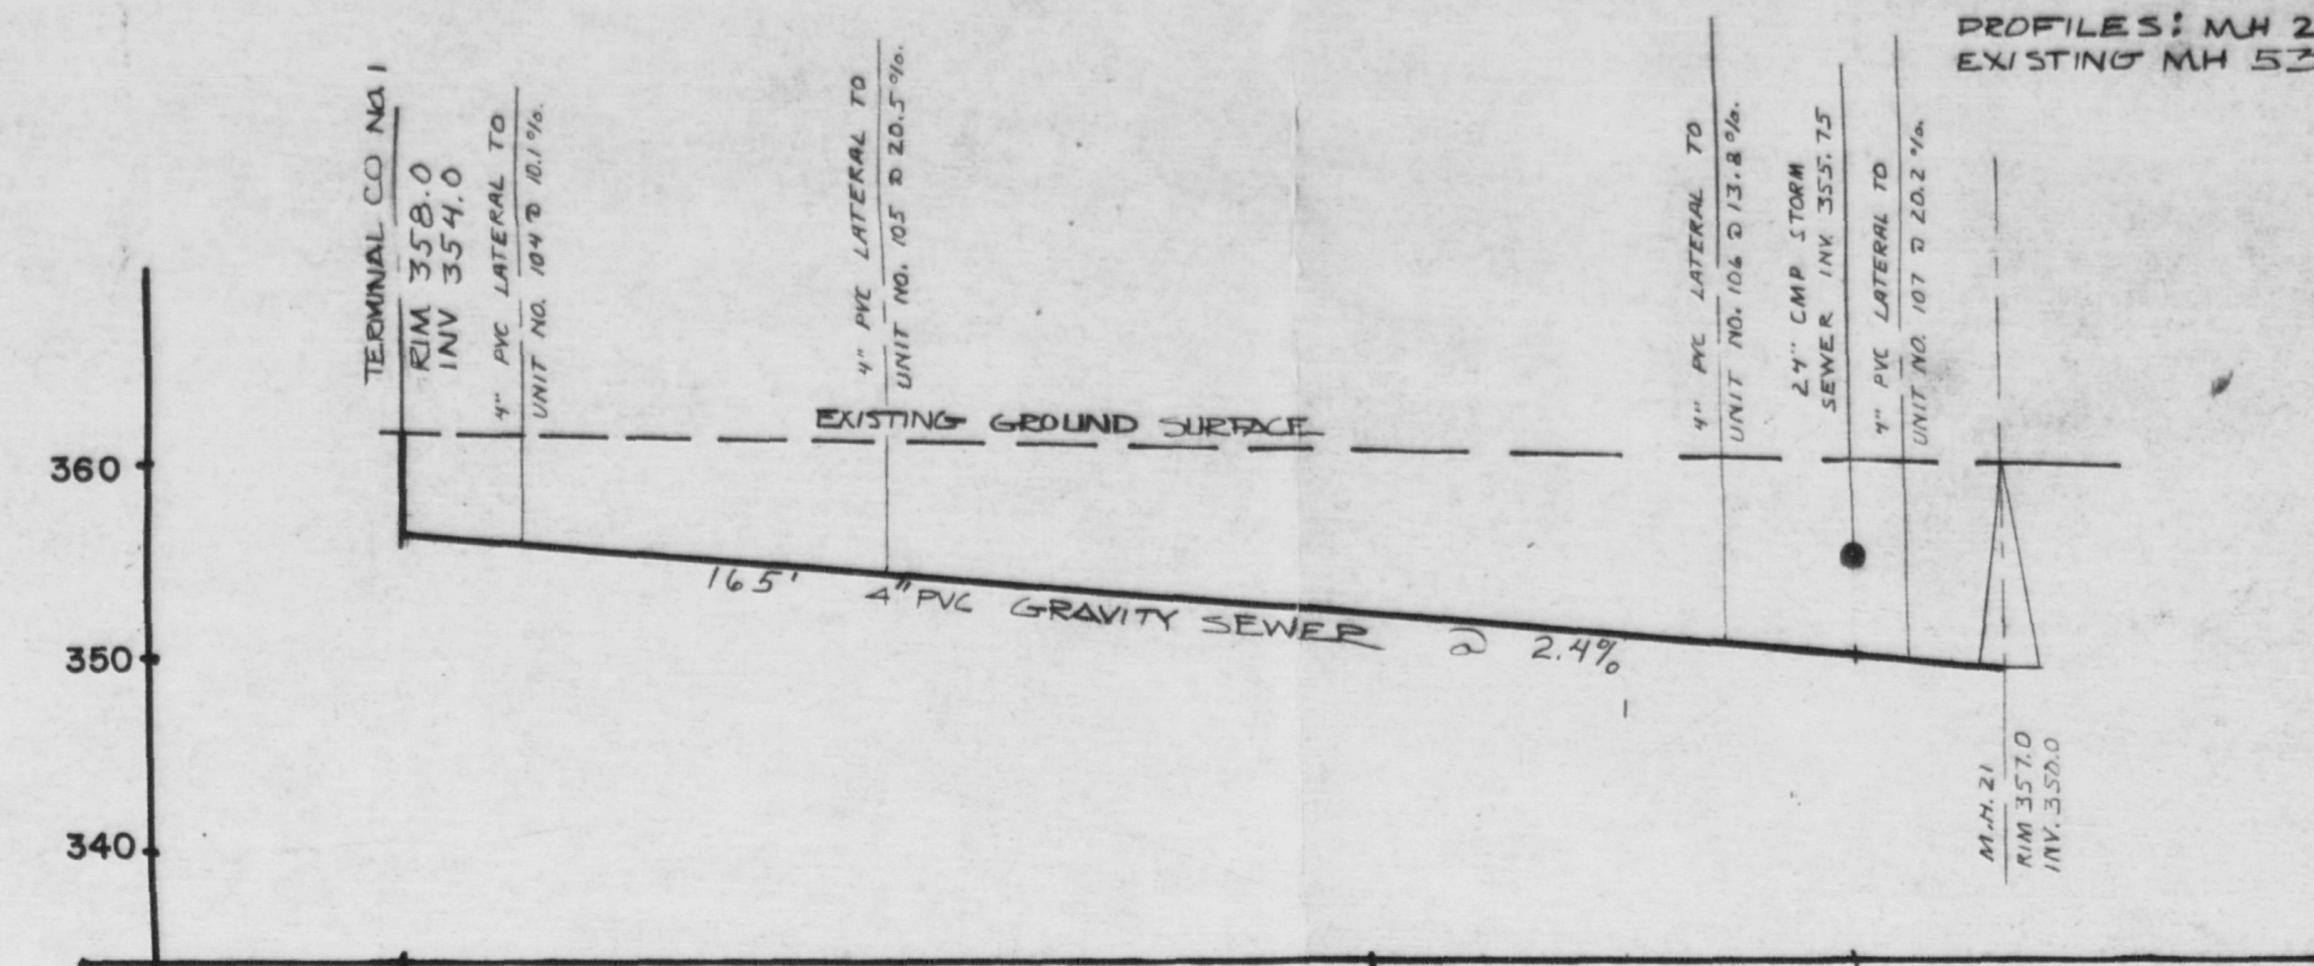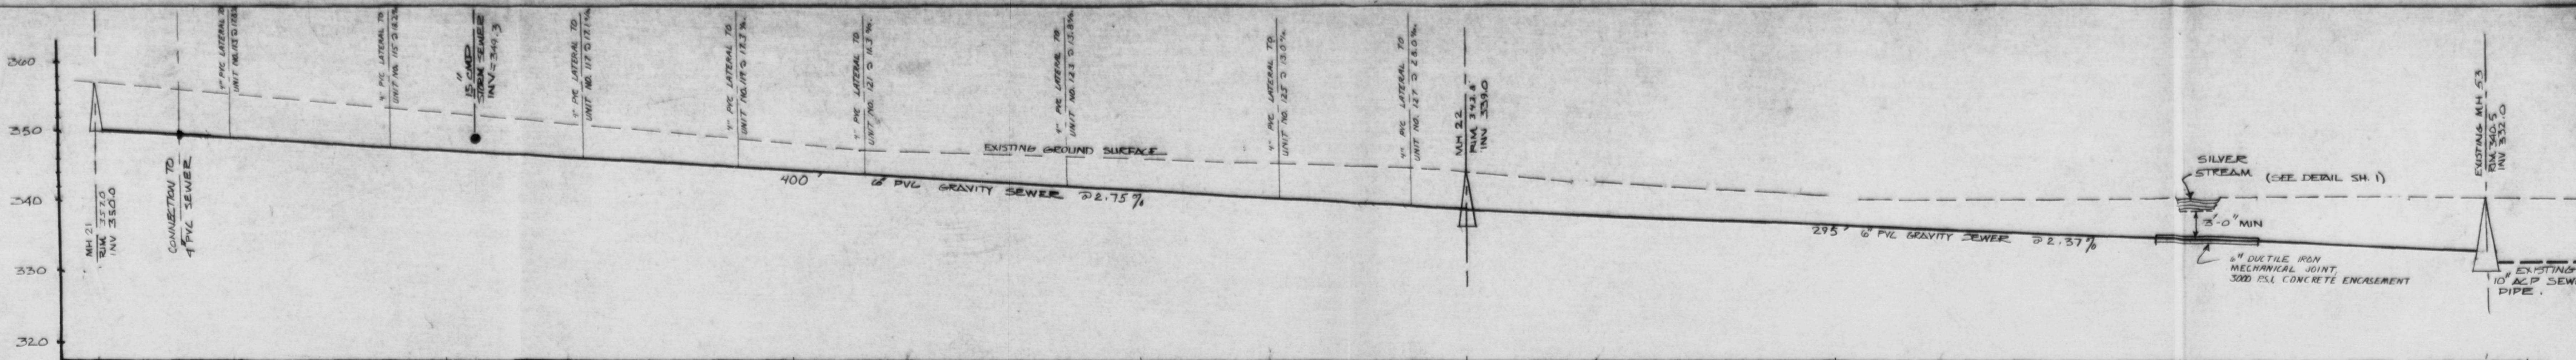


PAVED MANHOLE INVERT DETAIL

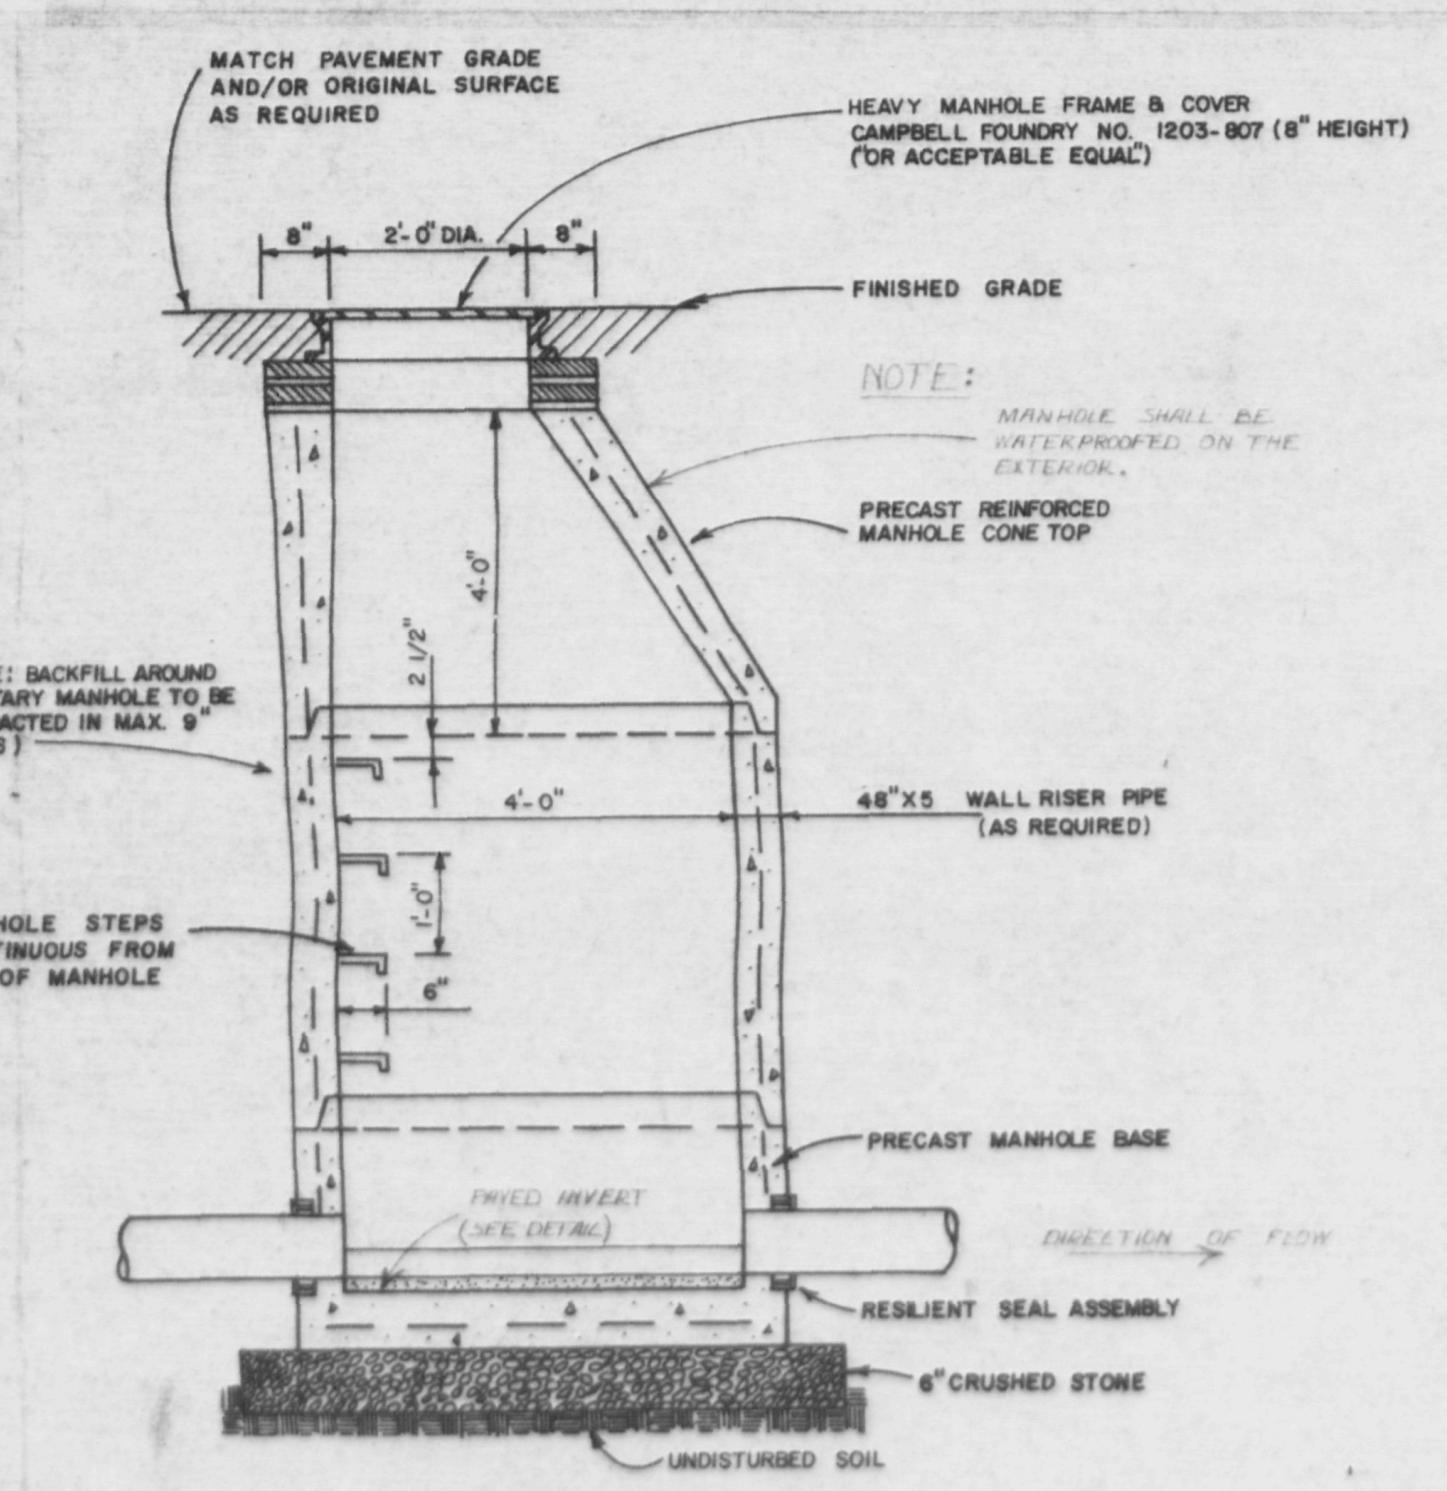

TYPICAL SANITARY MANHOLE DETAIL

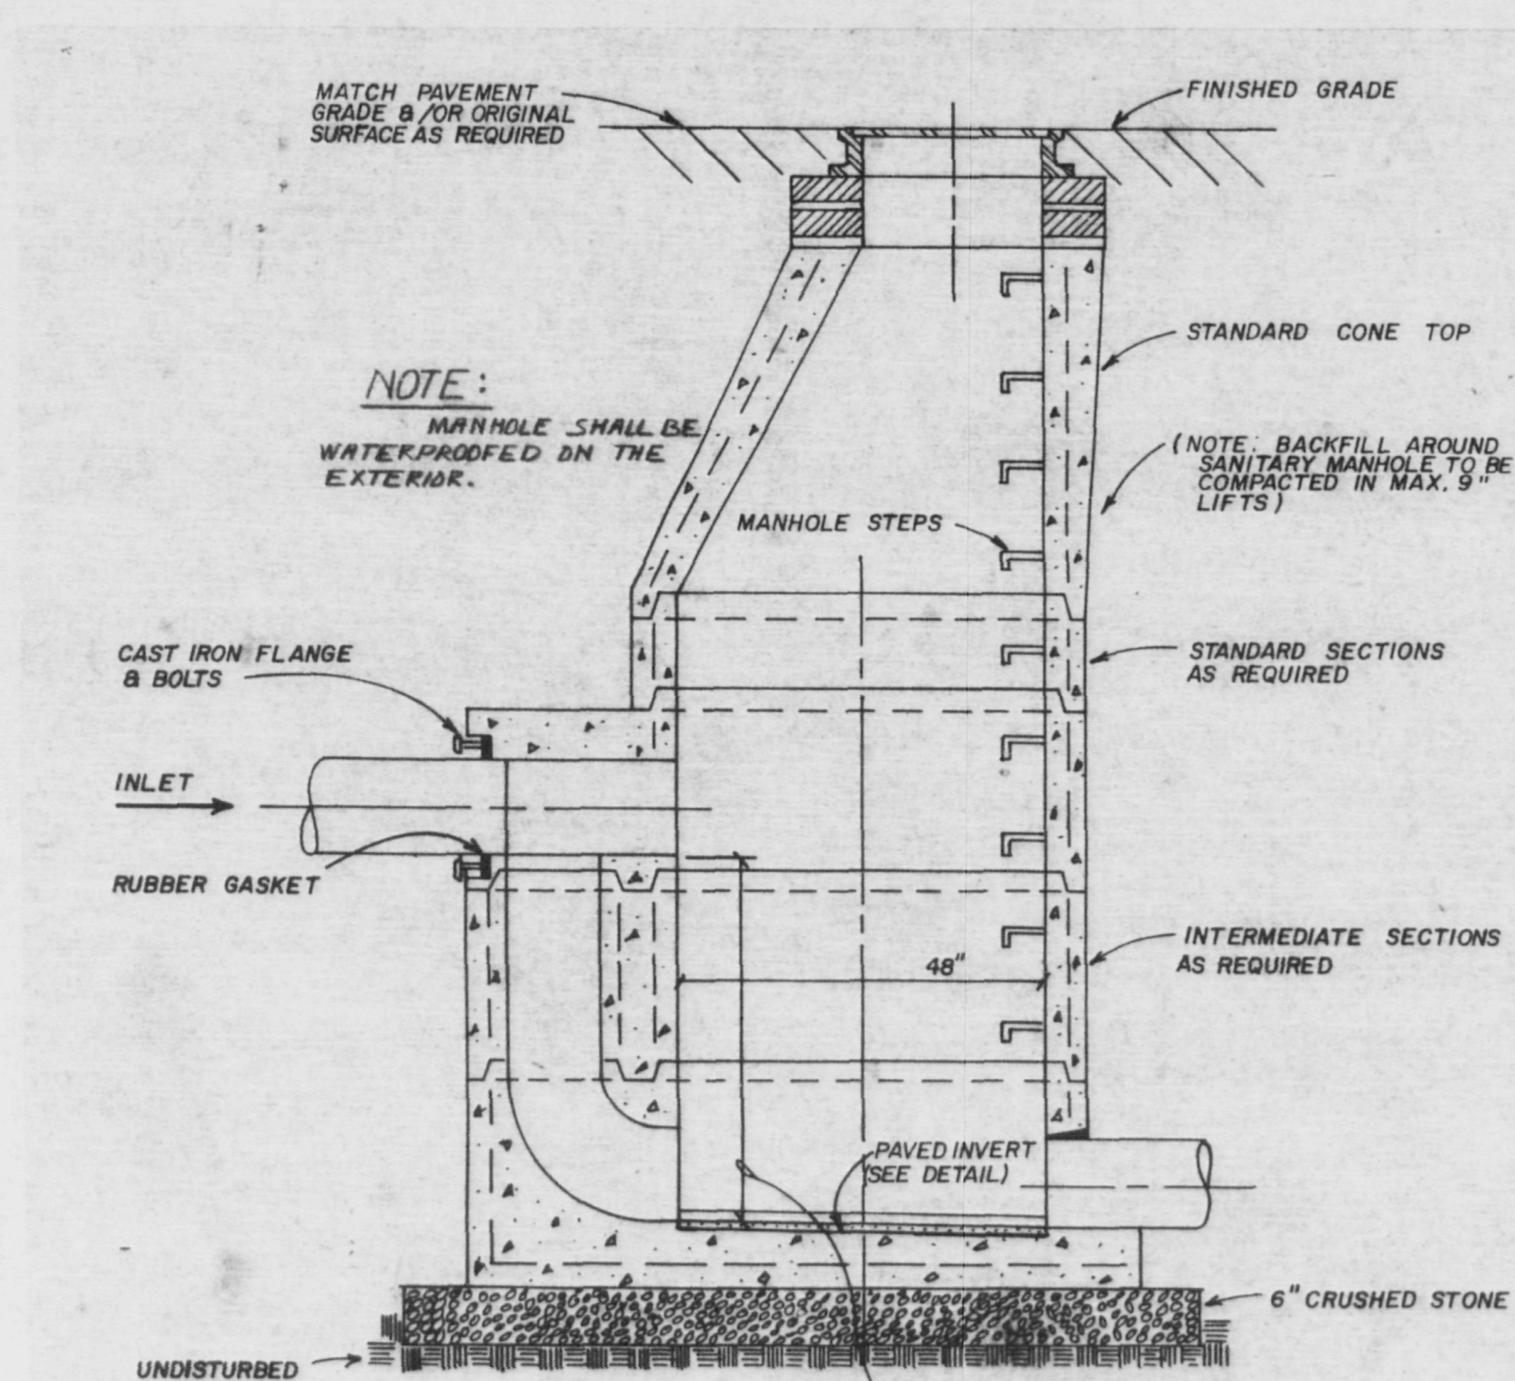


DROP MANHOLE SECTIONS

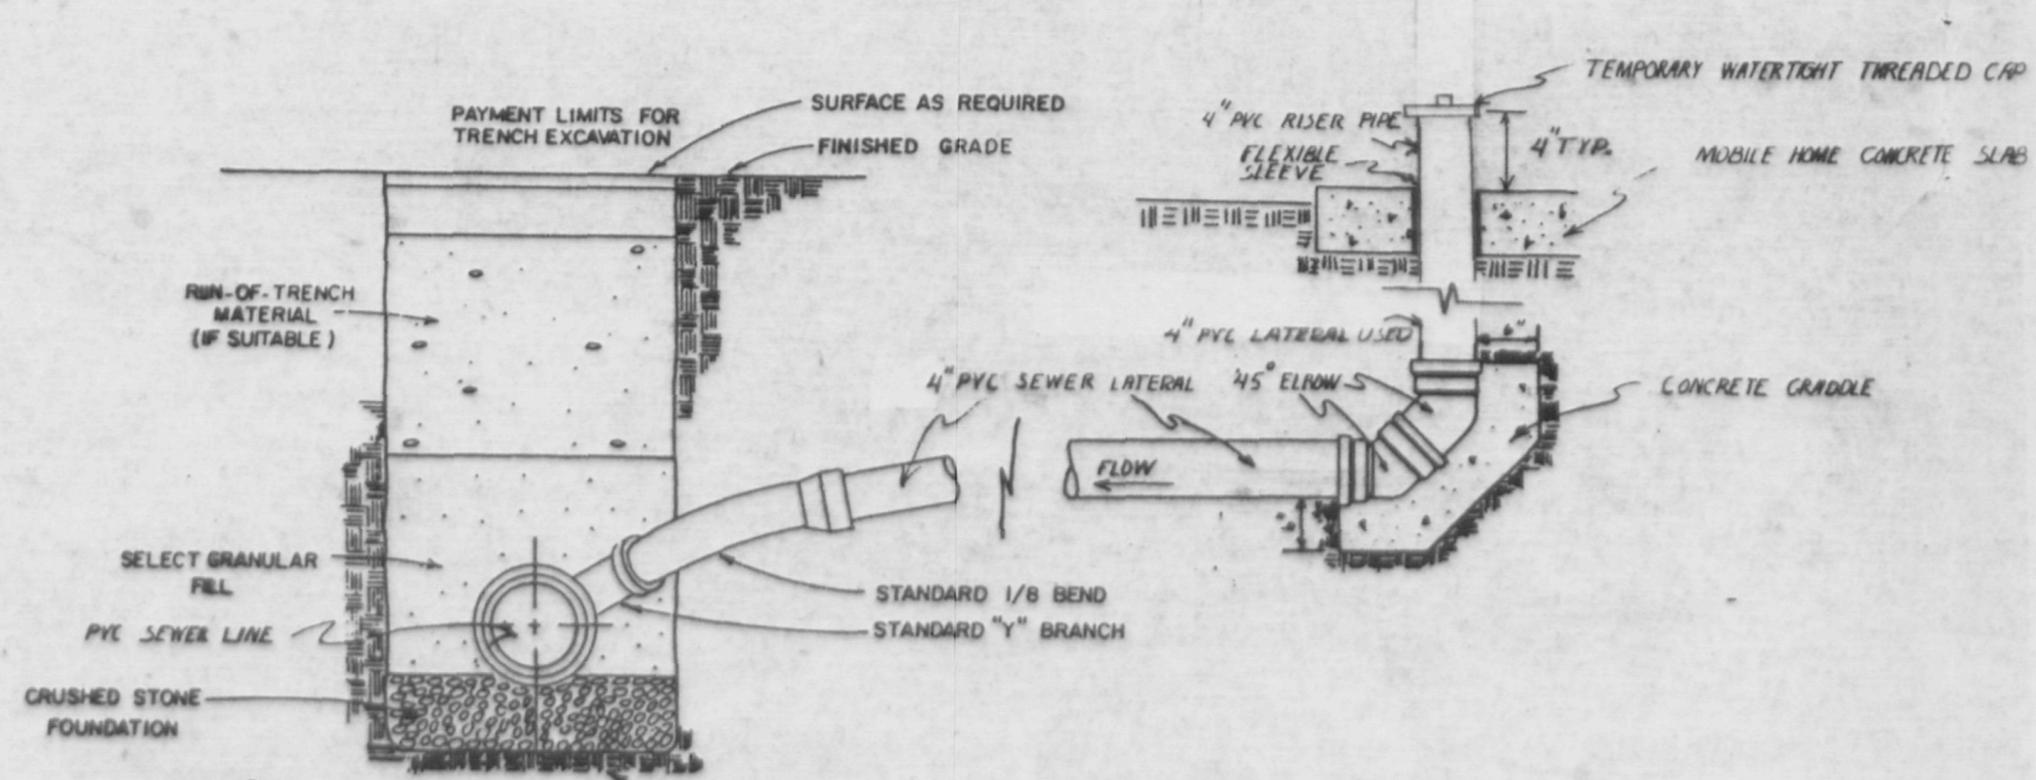


TYPICAL MOBILE HOME CONNECTION DETAIL

NOTE:
THE CONNECTING PIPE (MINIMUM OF THREE INCH DIA)
FROM THE MOBILE HOME TO THE RISER PIPE SHALL BE
RIGID/UPSIDE AND SEMI-RIGID AND THE SLOPE OF THE
CONNECTING LINE SHALL HAVE A MINIMUM SLOPE OF 1/8 OF THE
PIPE LENGTH.

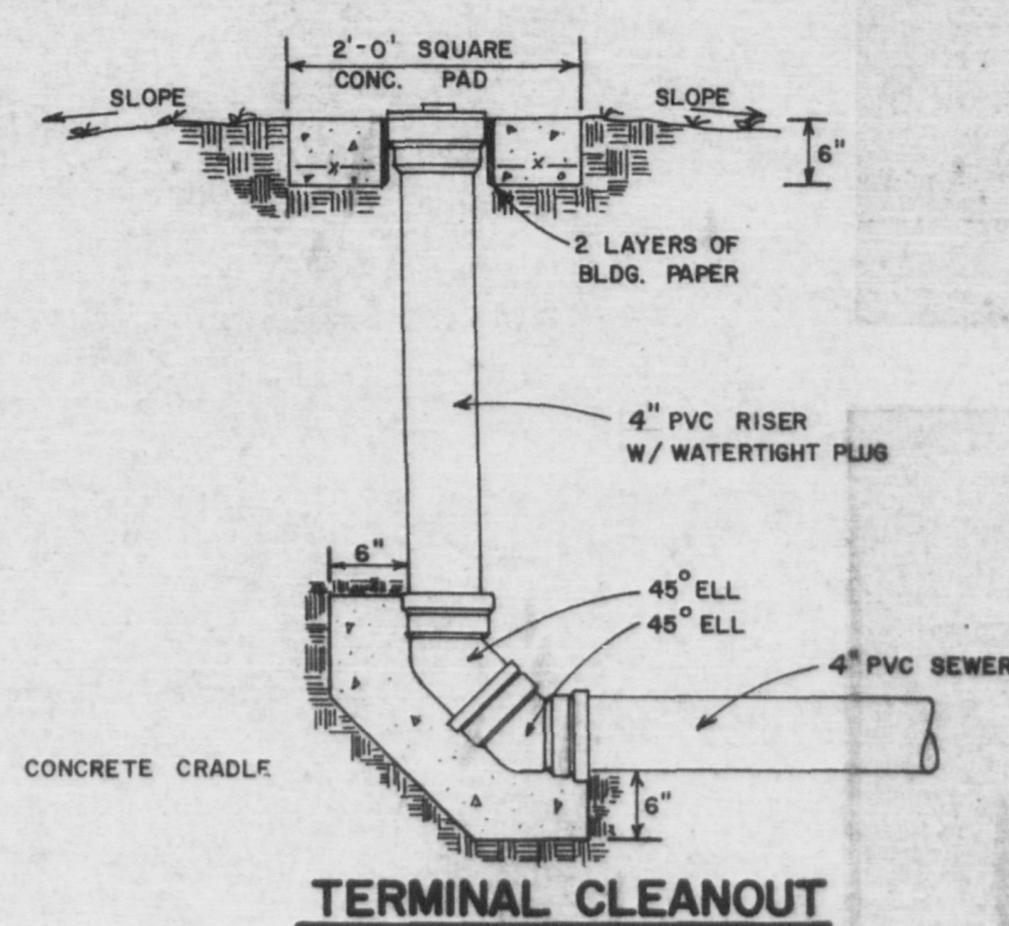

TERMINAL CLEANOUT

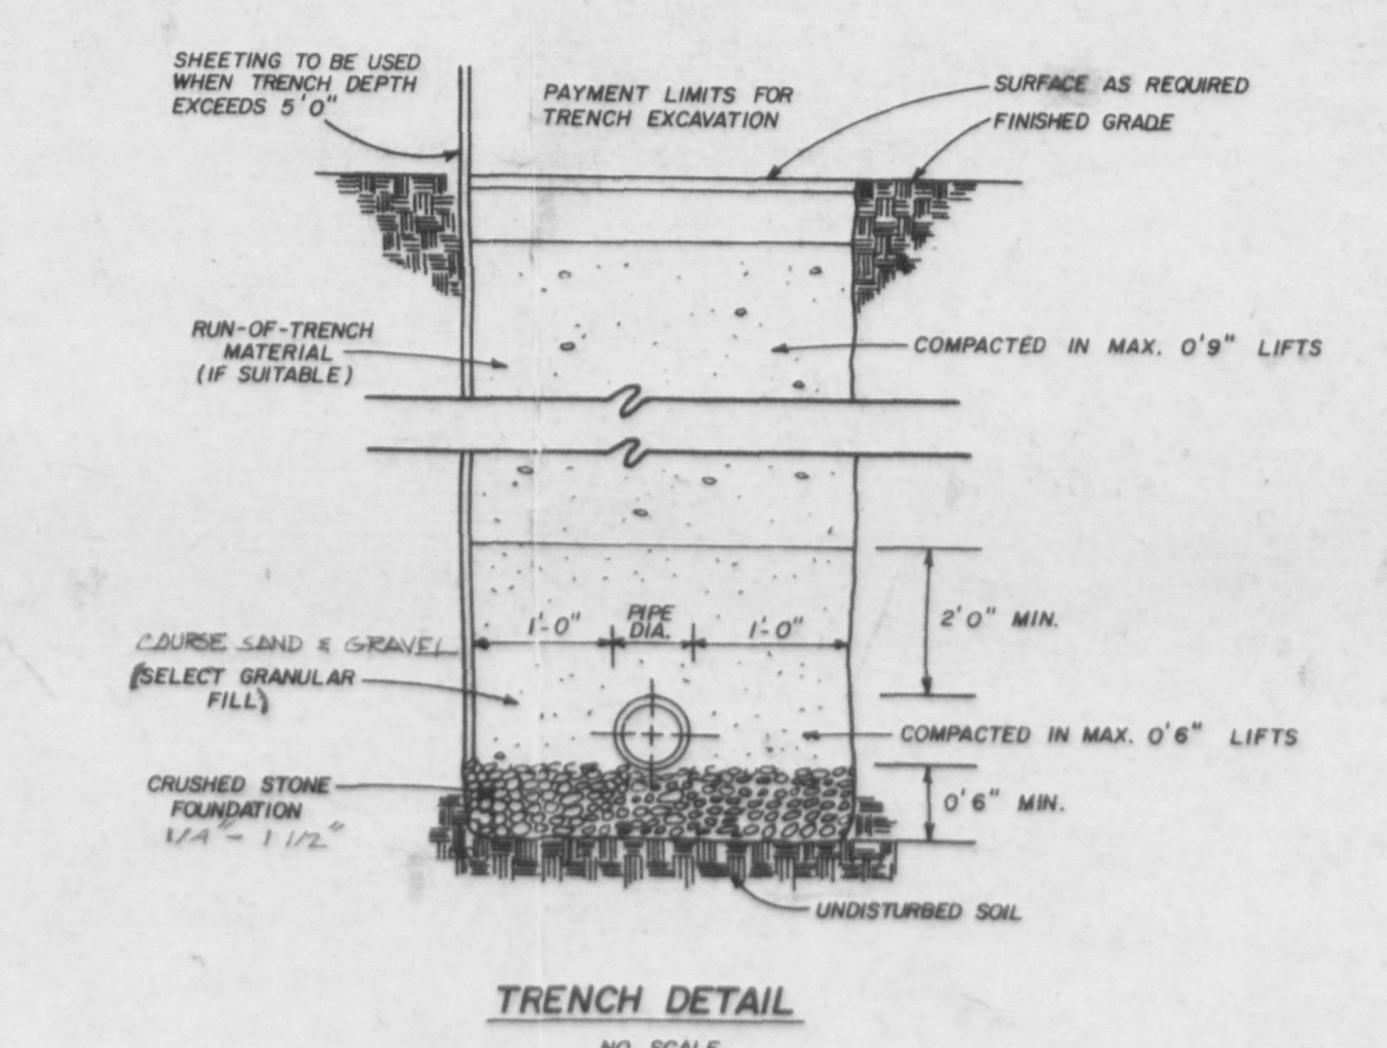

TRENCH DETAIL

McGOEY and HAUSER		PLAN FOR:
CONSULTING ENGINEERS		LESTER CLARK
45 Quassaick Ave. (Rte. 9-W)		SILVER STREAM VILLAGE
6 East View Place		TOWN OF NEW WINDSOR
		ORANGE COUNTY
		NEW YORK
Revision	Date	Description
NO. 1	11 JAN 85	ADDED PROFILES OF PROPOSED SEWER LINES
		Drawn <i>[Signature]</i> Checked <i>[Signature]</i> Scale NONE
NO. 2	30 MARCH 1985	REVISED PROFILES, TFR MOBILE HOME CONN; TFR SAME M.H. DETAIL, REMOVED STUB DETAIL Job No D84-91

**SANITARY SEWAGE
COLLECTION SYSTEM**

Sheet 3

ORANGE COUNTY DEPARTMENT OF HEALTH
DIVISION OF ENVIRONMENT & HEALTH

July 10, 1985

*This plan specifies for Sanitary sewer system to serve
Silver Stream Village Mobile Home - T. Newendorf*

Approved pursuant to Article 17 of the Environmental Conservation Law
and the conditions of the permit issued by the State Department of Environmental
Conservation.


ASSISTANT COMMISSIONER

M. Kelley, Jr.

RECEIVED

JUL 10 1985

ORANGE COUNTY
DEPARTMENT OF HEALTH

 

McGOEY and HAUSER CONSULTING ENGINEERS		PLAN FOR LESTER CLARK SILVER STREAM VILLAGE TOWN OF NEW WINDSOR ORANGE COUNTY NEW YORK	
Revision No. 1	Date 3/1/95	Description ADDED MH 20 REWORKED MH 18	Drawn by D.E.
Checkered Box		MH 19	Checked by J.W.
No. 2	3/10/95	GENERAL PROFILE REVISIONS REWROKED MH 18 PROFILE BETWEEN MH 2 & MH 20	Scale as shown Scale as shown Date 3/10/95 Job No. D-84-81

ORANGE COUNTY DEPARTMENT OF HEALTH
DIVISION OF ENVIRONMENTAL HEALTH

July 10, 1985

These plans for \$ specs for sanitary sewer system to serve
Silver Stream Village Mobile Home Park - T. New Windsor
are hereby approved pursuant to Article 17 of the Environmental Conservation Law
subject to the conditions of the permit issued by the State Department of Environmental
Conservation.


ASSISTANT COMMISSIONER

S. J. Philip, Jr.

RECEIVED

JUL 10 1985

ORANGE COUNTY
DEPARTMENT OF HEALTH

 

ORANGE COUNTY DEPARTMENT OF HEALTH
DIVISION OF ENVIRONMENTAL HEALTH

July 10, 1985

These plans & specs for Sanitary sewer system to serve
Silver Stream Village 7/10/85 by Joseph T. Newkirk
are hereby approved pursuant to Article 87 of the Environmental Conservation Law
Subject to the conditions of the permit issued by the State Department of Environmental
Conservation.

ASSISTANT COMMISSIONER

J. R. Riddle, Jr.

RECEIVED
JULY 10 1985

ORANGE COUNTY
DEPARTMENT OF HEALTH

SILVER STREAM VILLAGE

LITTLE BRITAIN ROAD NEW WINDSOR, N.Y.

SCALE 1"=50'

